




NOTES

1. ALL DIMENSIONS IN METRES UNLESS NOTED OTHERWISE

LEGEND

- SITE BOUNDARY
- EXISTING ROAD CENTERLINE
- EXISTING ROAD EDGE
- FOOTINGS

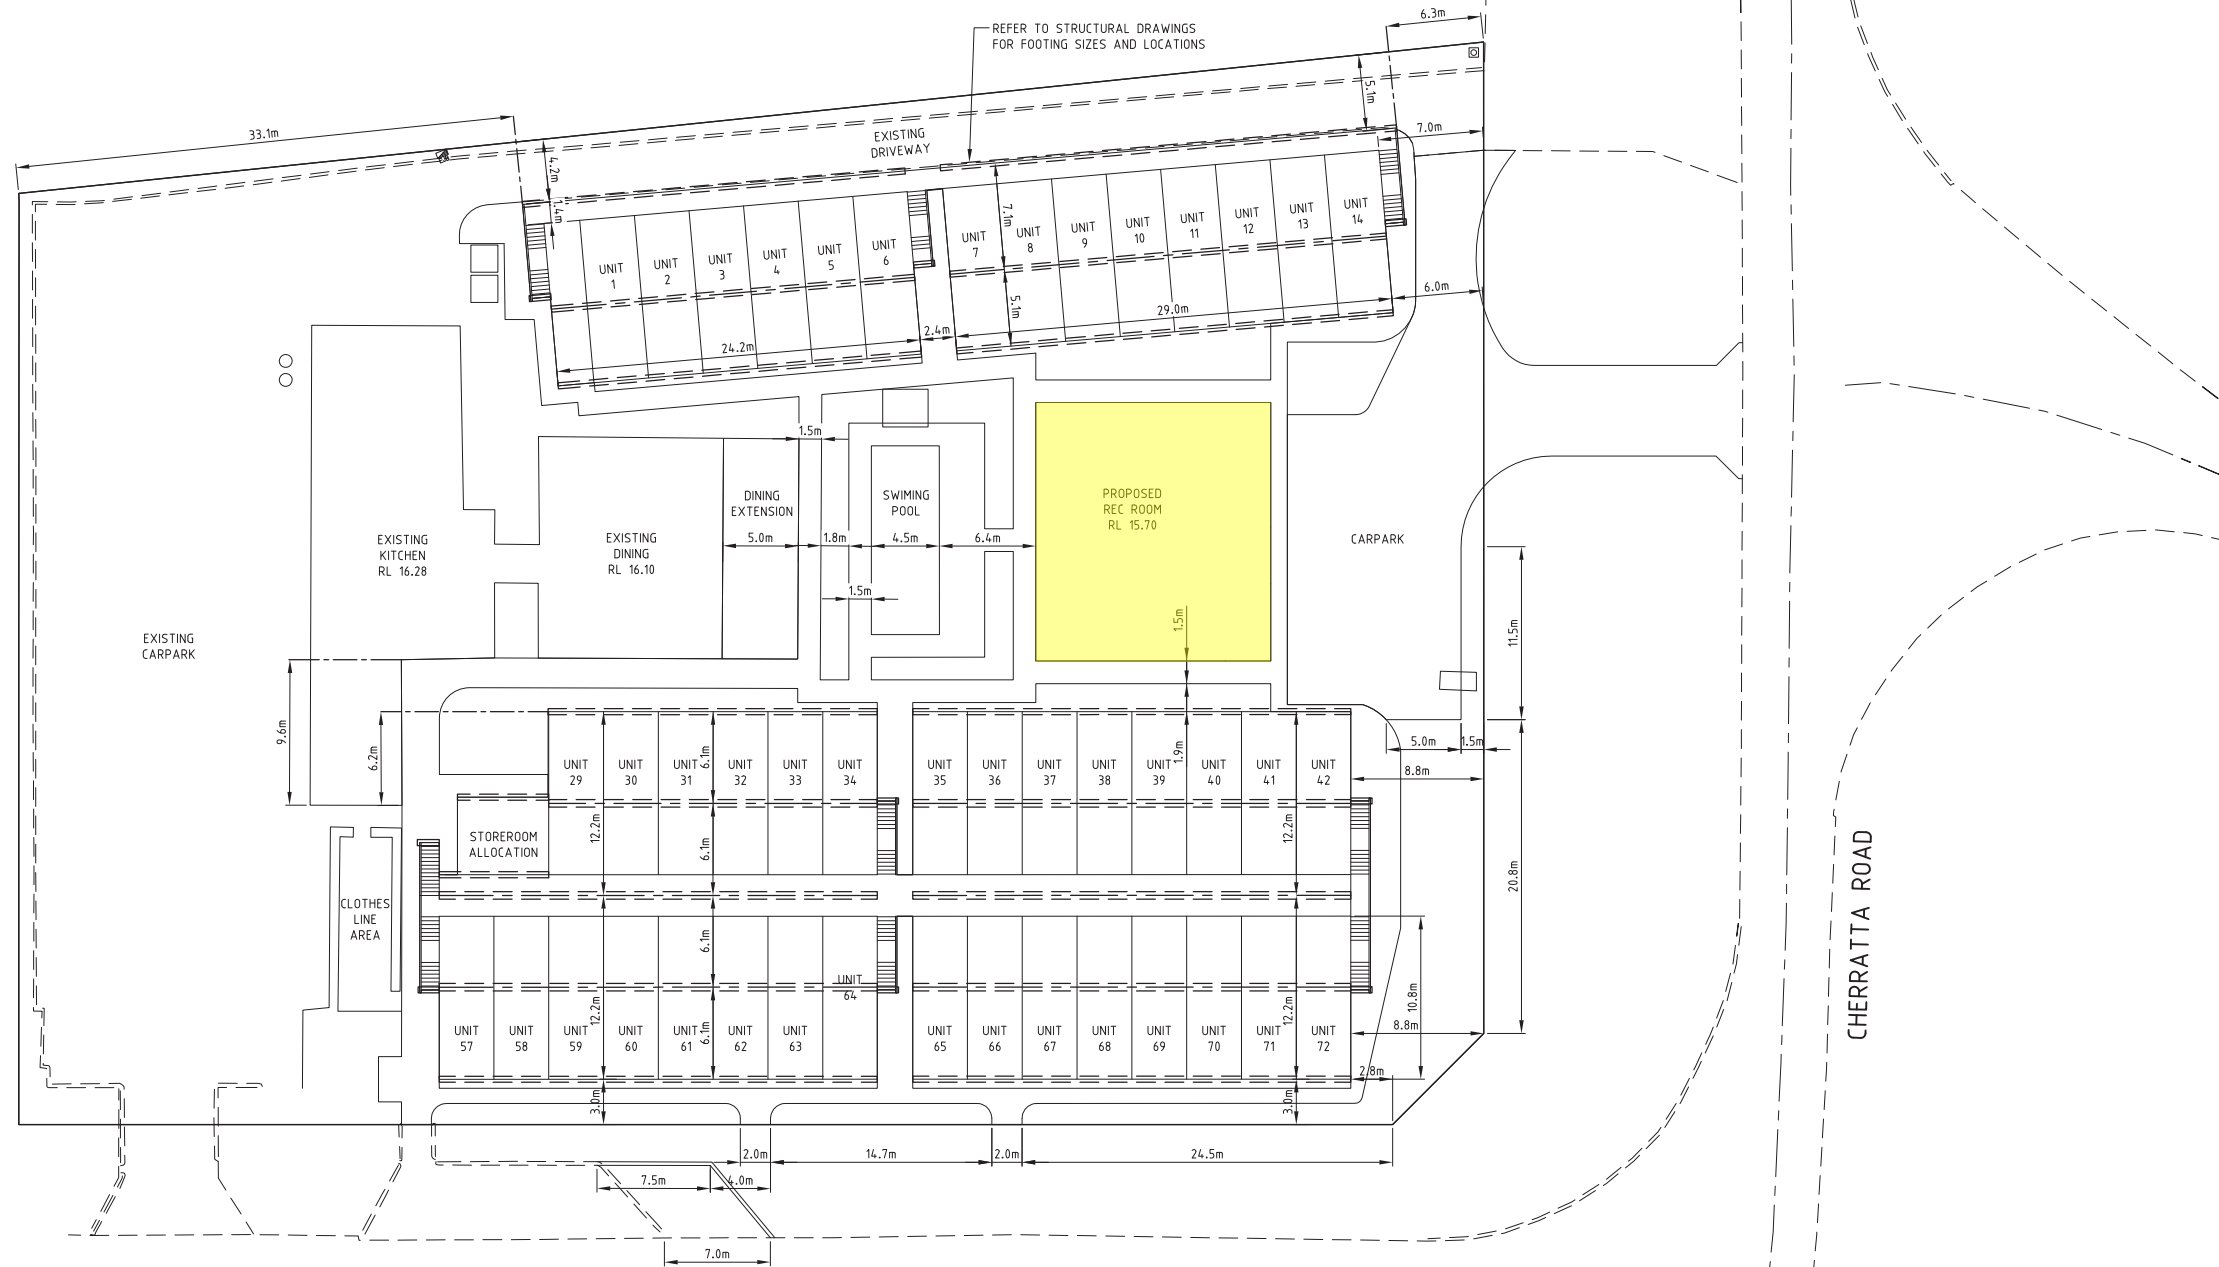

KING WAY

CHERRATTA ROAD

PLAN
1:250

ISSUED FOR CONSTRUCTION

REV	DATE	DRAFTING	DESIGN	REV'D	APP'D	AMENDMENT
0	06/12/12	*DB	*BP	*PA	*PA	Issued for Construction
		CHECK	REVIEW	P.MGR.	P.DIR.	

REV	DATE	DRAFTING	DESIGN	REV'D	APP'D	AMENDMENT
		CHECK	REVIEW	P.MGR.	P.DIR.	

VELOCITY
MOTEL & BISTRO

TUOCH
CONSTRUCTION

CLIENT	VV2 Pty Ltd
PROJECT	LOT 10 KING WAY, KARRATHA
DRAFTER	D.BULLINGHAM
DESIGNED	P.ALEBAKIS
DRAFTING CHECK	P.ALEBAKIS
DESIGN REVIEW	P.ALEBAKIS
REVIEWED	PROJECT MANAGER
APPROVED	PROJECT DIRECTOR

SHEET	A1	DATUM	A.H.D.	WAPC No.	N/A	PROJECT No.	DRAWING No.	REVISION
				SCALE	1:250		C110	0




NOTES

1. ALL DIMENSIONS IN METRES UNLESS NOTED OTHERWISE

LEGEND

- EXISTING CONTOUR
- EXISTING SPOTLEVEL
- EXISTING ROAD CENTERLINE
- EXISTING ROAD EDGE
- EXISTING FENCE
- EXISTING SEWER
- EXISTING WATER
- EXISTING OVERHEAD POWER
- EXISTING TELECOMMUNICATIONS
- PROPOSED FOOTPATH
- PROPOSED LANDSCAPING

G:\Projects\AF0247 - Lot 10 King Way, Karratha\DWG\AF0247-C350 6/12/2012 5:46:09 PM Dean Bullingham

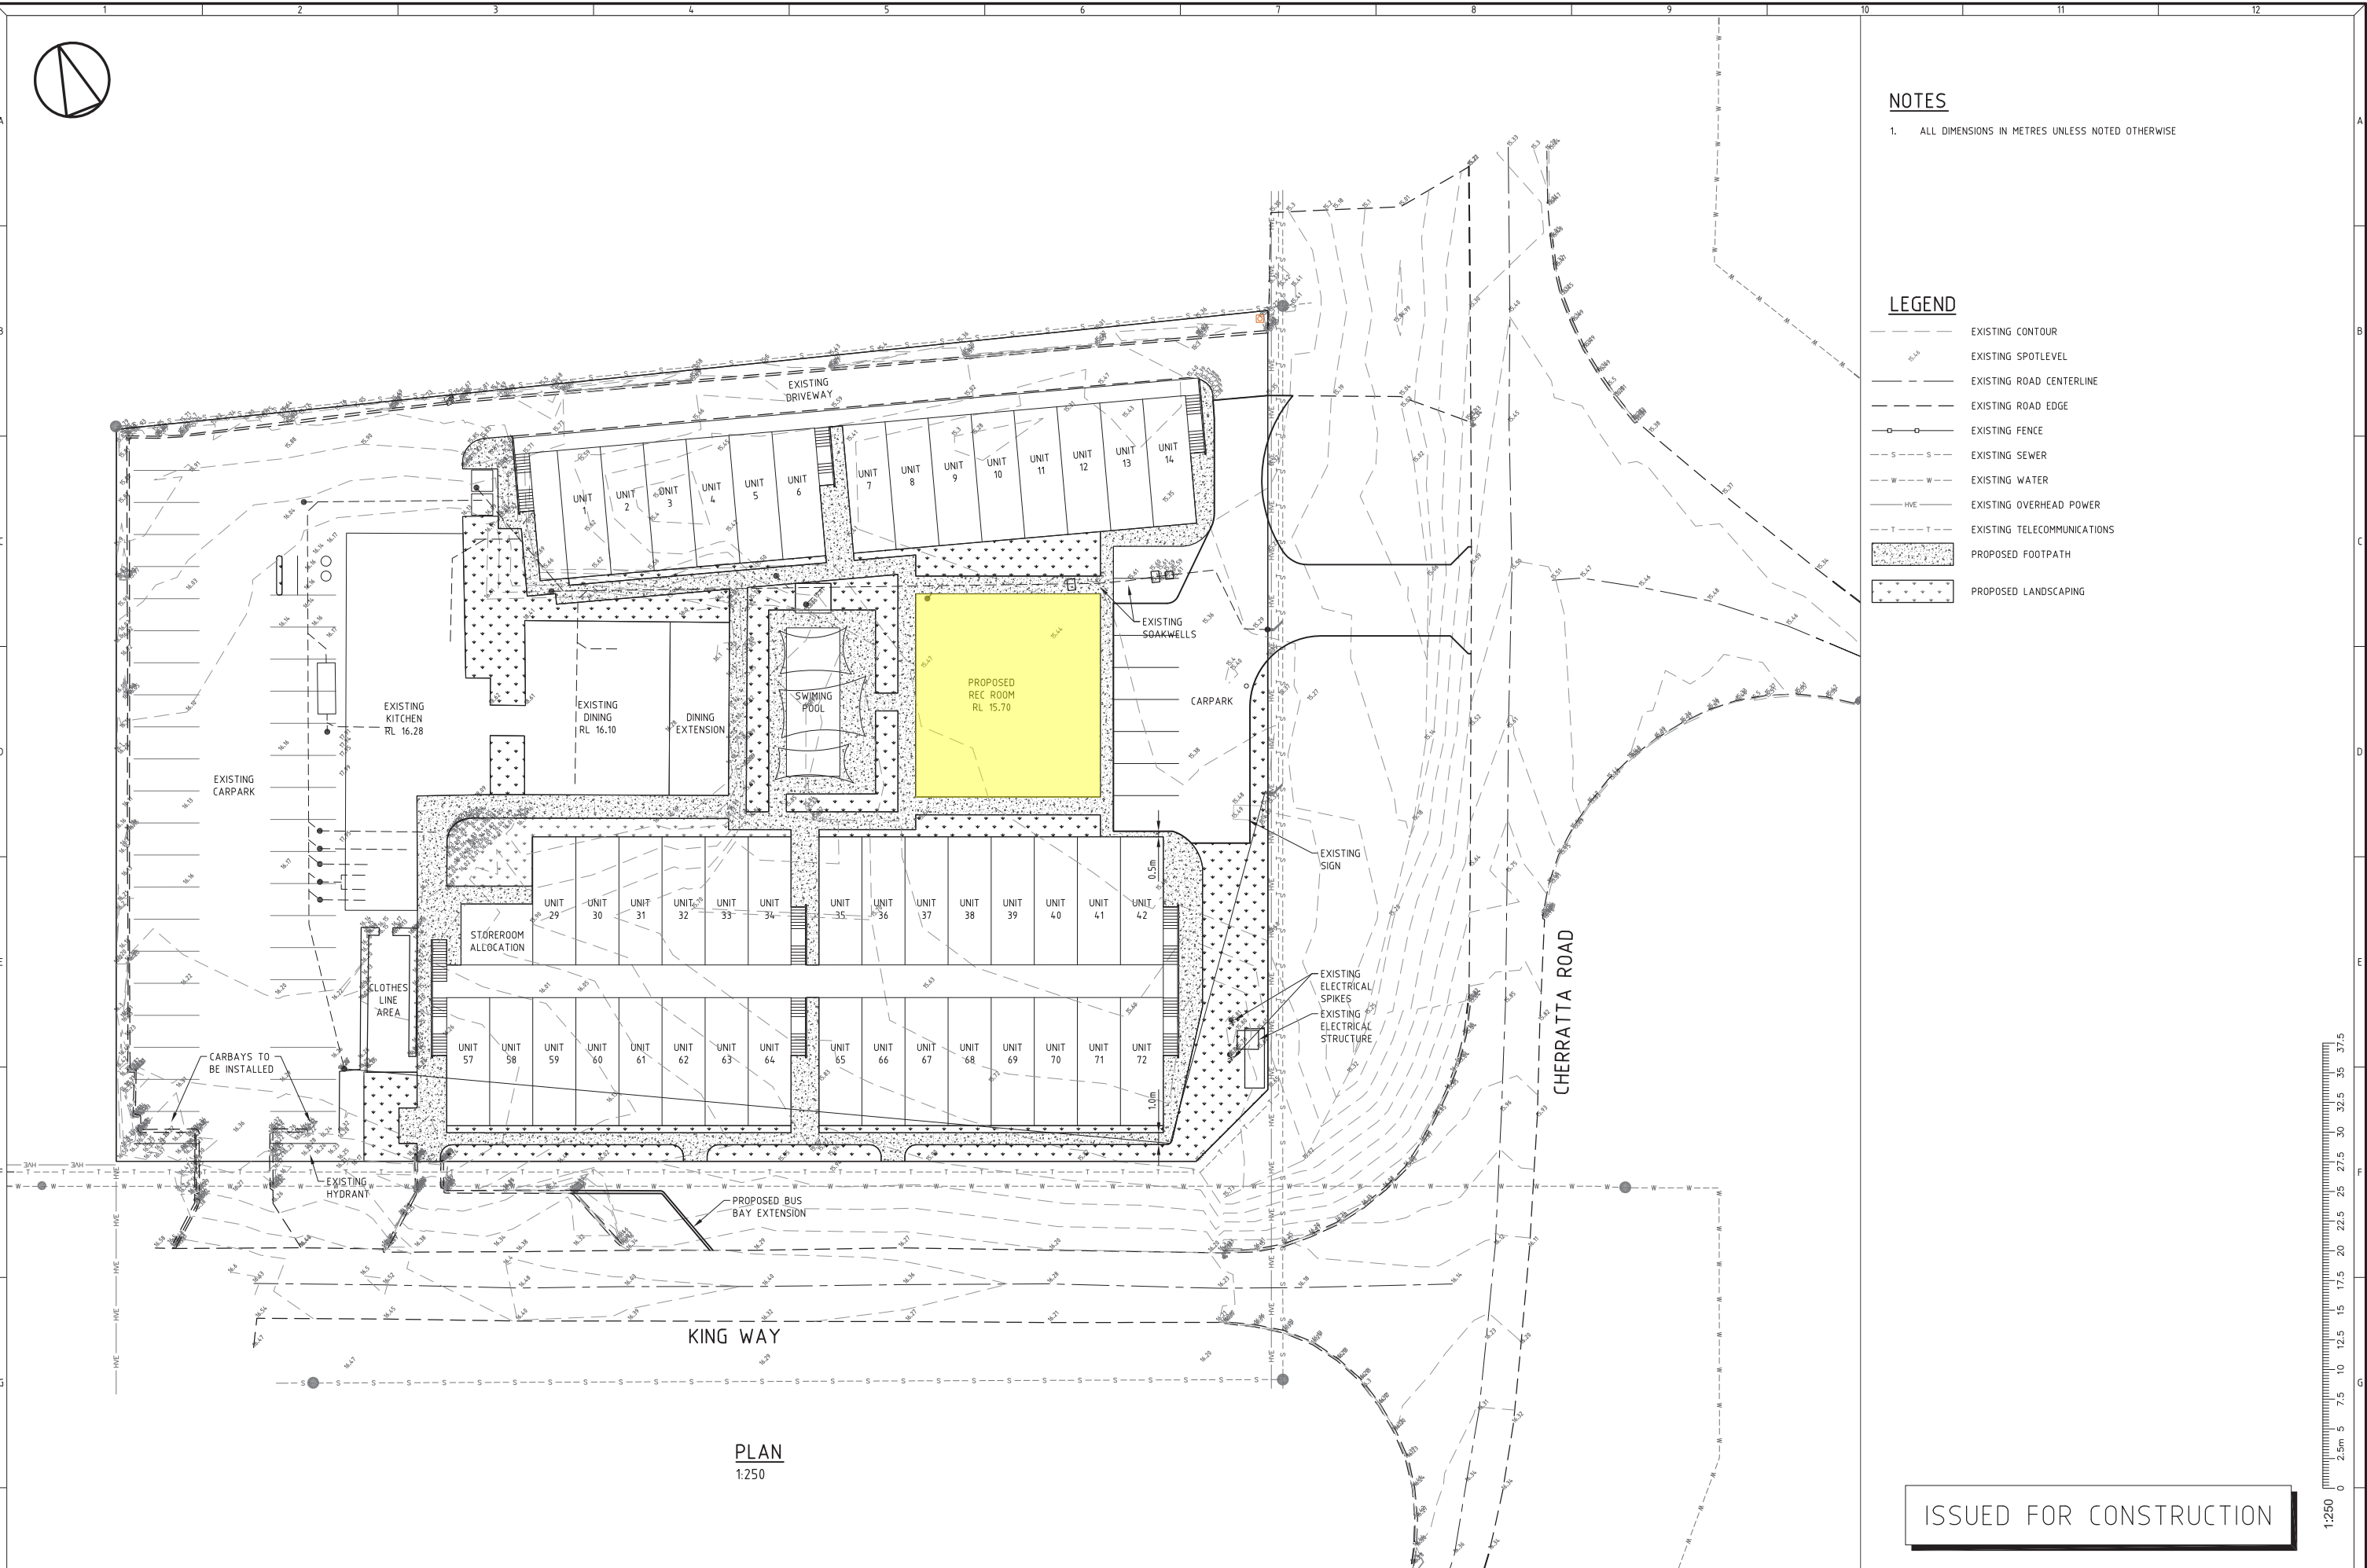

PLAN
1:250

ISSUED FOR CONSTRUCTION

REV	DATE	DRAFTING	DESIGN	CHECK	REVIEW	REV'D	APP'D	AMENDMENT
0	06/12/12	*DB	*BP	*PA	*PA			Issued for Construction
A	20/08/12	*BP	*BP	*PA	*PA			ISSUED FOR CONSTRUCTION

REV	DATE	DRAFTING	DESIGN	CHECK	REVIEW	REV'D	APP'D	AMENDMENT




CLIENT	VV2 Pty Ltd
PROJECT	LOT 10 KING WAY, KARRATHA
DRAFTER	D.BULLINGHAM
DRAFTING CHECK	P.ALEBAKIS
DESIGNED	P.ALEBAKIS
DESIGN REVIEW	P.ALEBAKIS
REVIEWED	PROJECT MANAGER
APPROVED	PROJECT DIRECTOR

SHEET	A1	DATUM	A.H.D.	WAPC No.	N/A	PROJECT No.		DRAWING No.	C350	REVISION	0
-------	----	-------	--------	----------	-----	-------------	--	-------------	------	----------	---

REVISION:

NOTES:

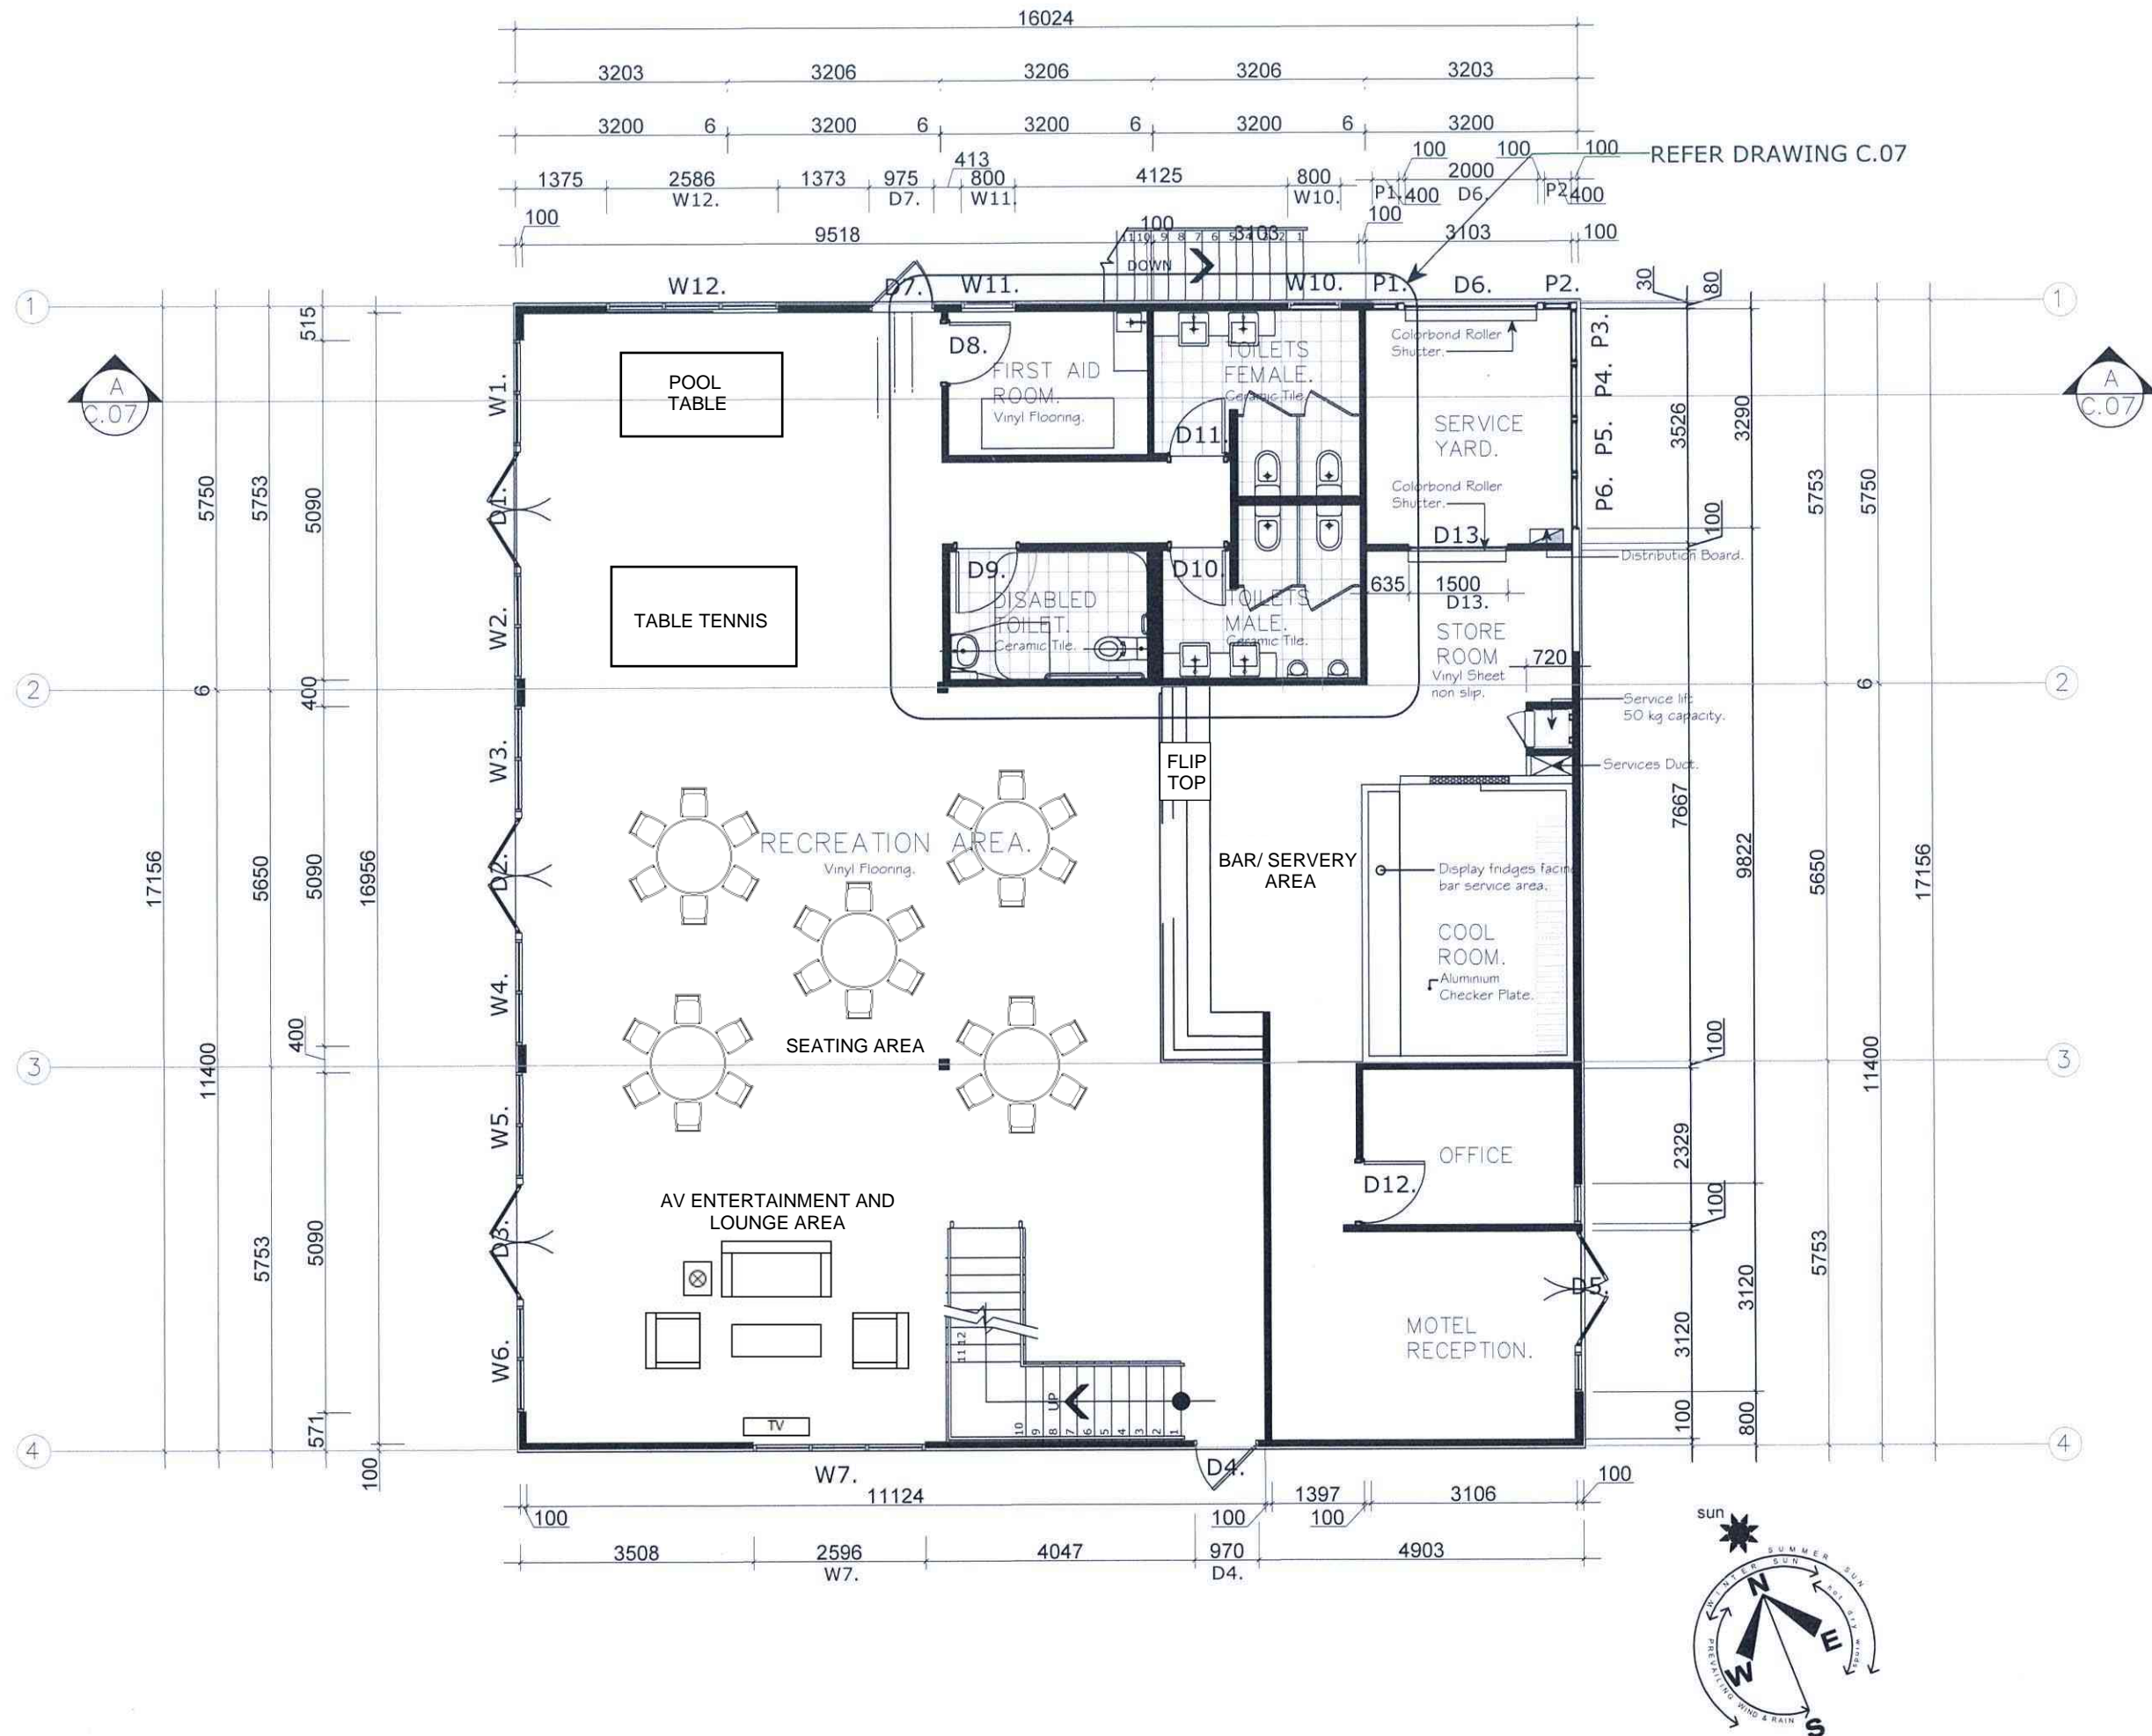

VELOCITY
MOTEL & BISTRO

TUOCH
CONSTRUCTION

CLIENT:

V V 2 P T Y L T D

VELOCITY
MOTEL &
BISTRO

LOT 10, CNR KING WAY & CHERRATTA
ROAD, KARRATHA, WESTERN AUSTRALIA

DOCUMENTATION BY:

room

by design

vietnam: 20th floor, suite b20 3, phu hoang anh towers,
nguyen huu tho, phouc kien, nha be, ho chi minh city

BUILDING LICENCE SET

TITLE:

RECREATION BUILDING
GROUND FLOOR PLAN


JOB NO: 1801001

DATE: JANUARY 2018

SCALE:

DWG NO:

C-01

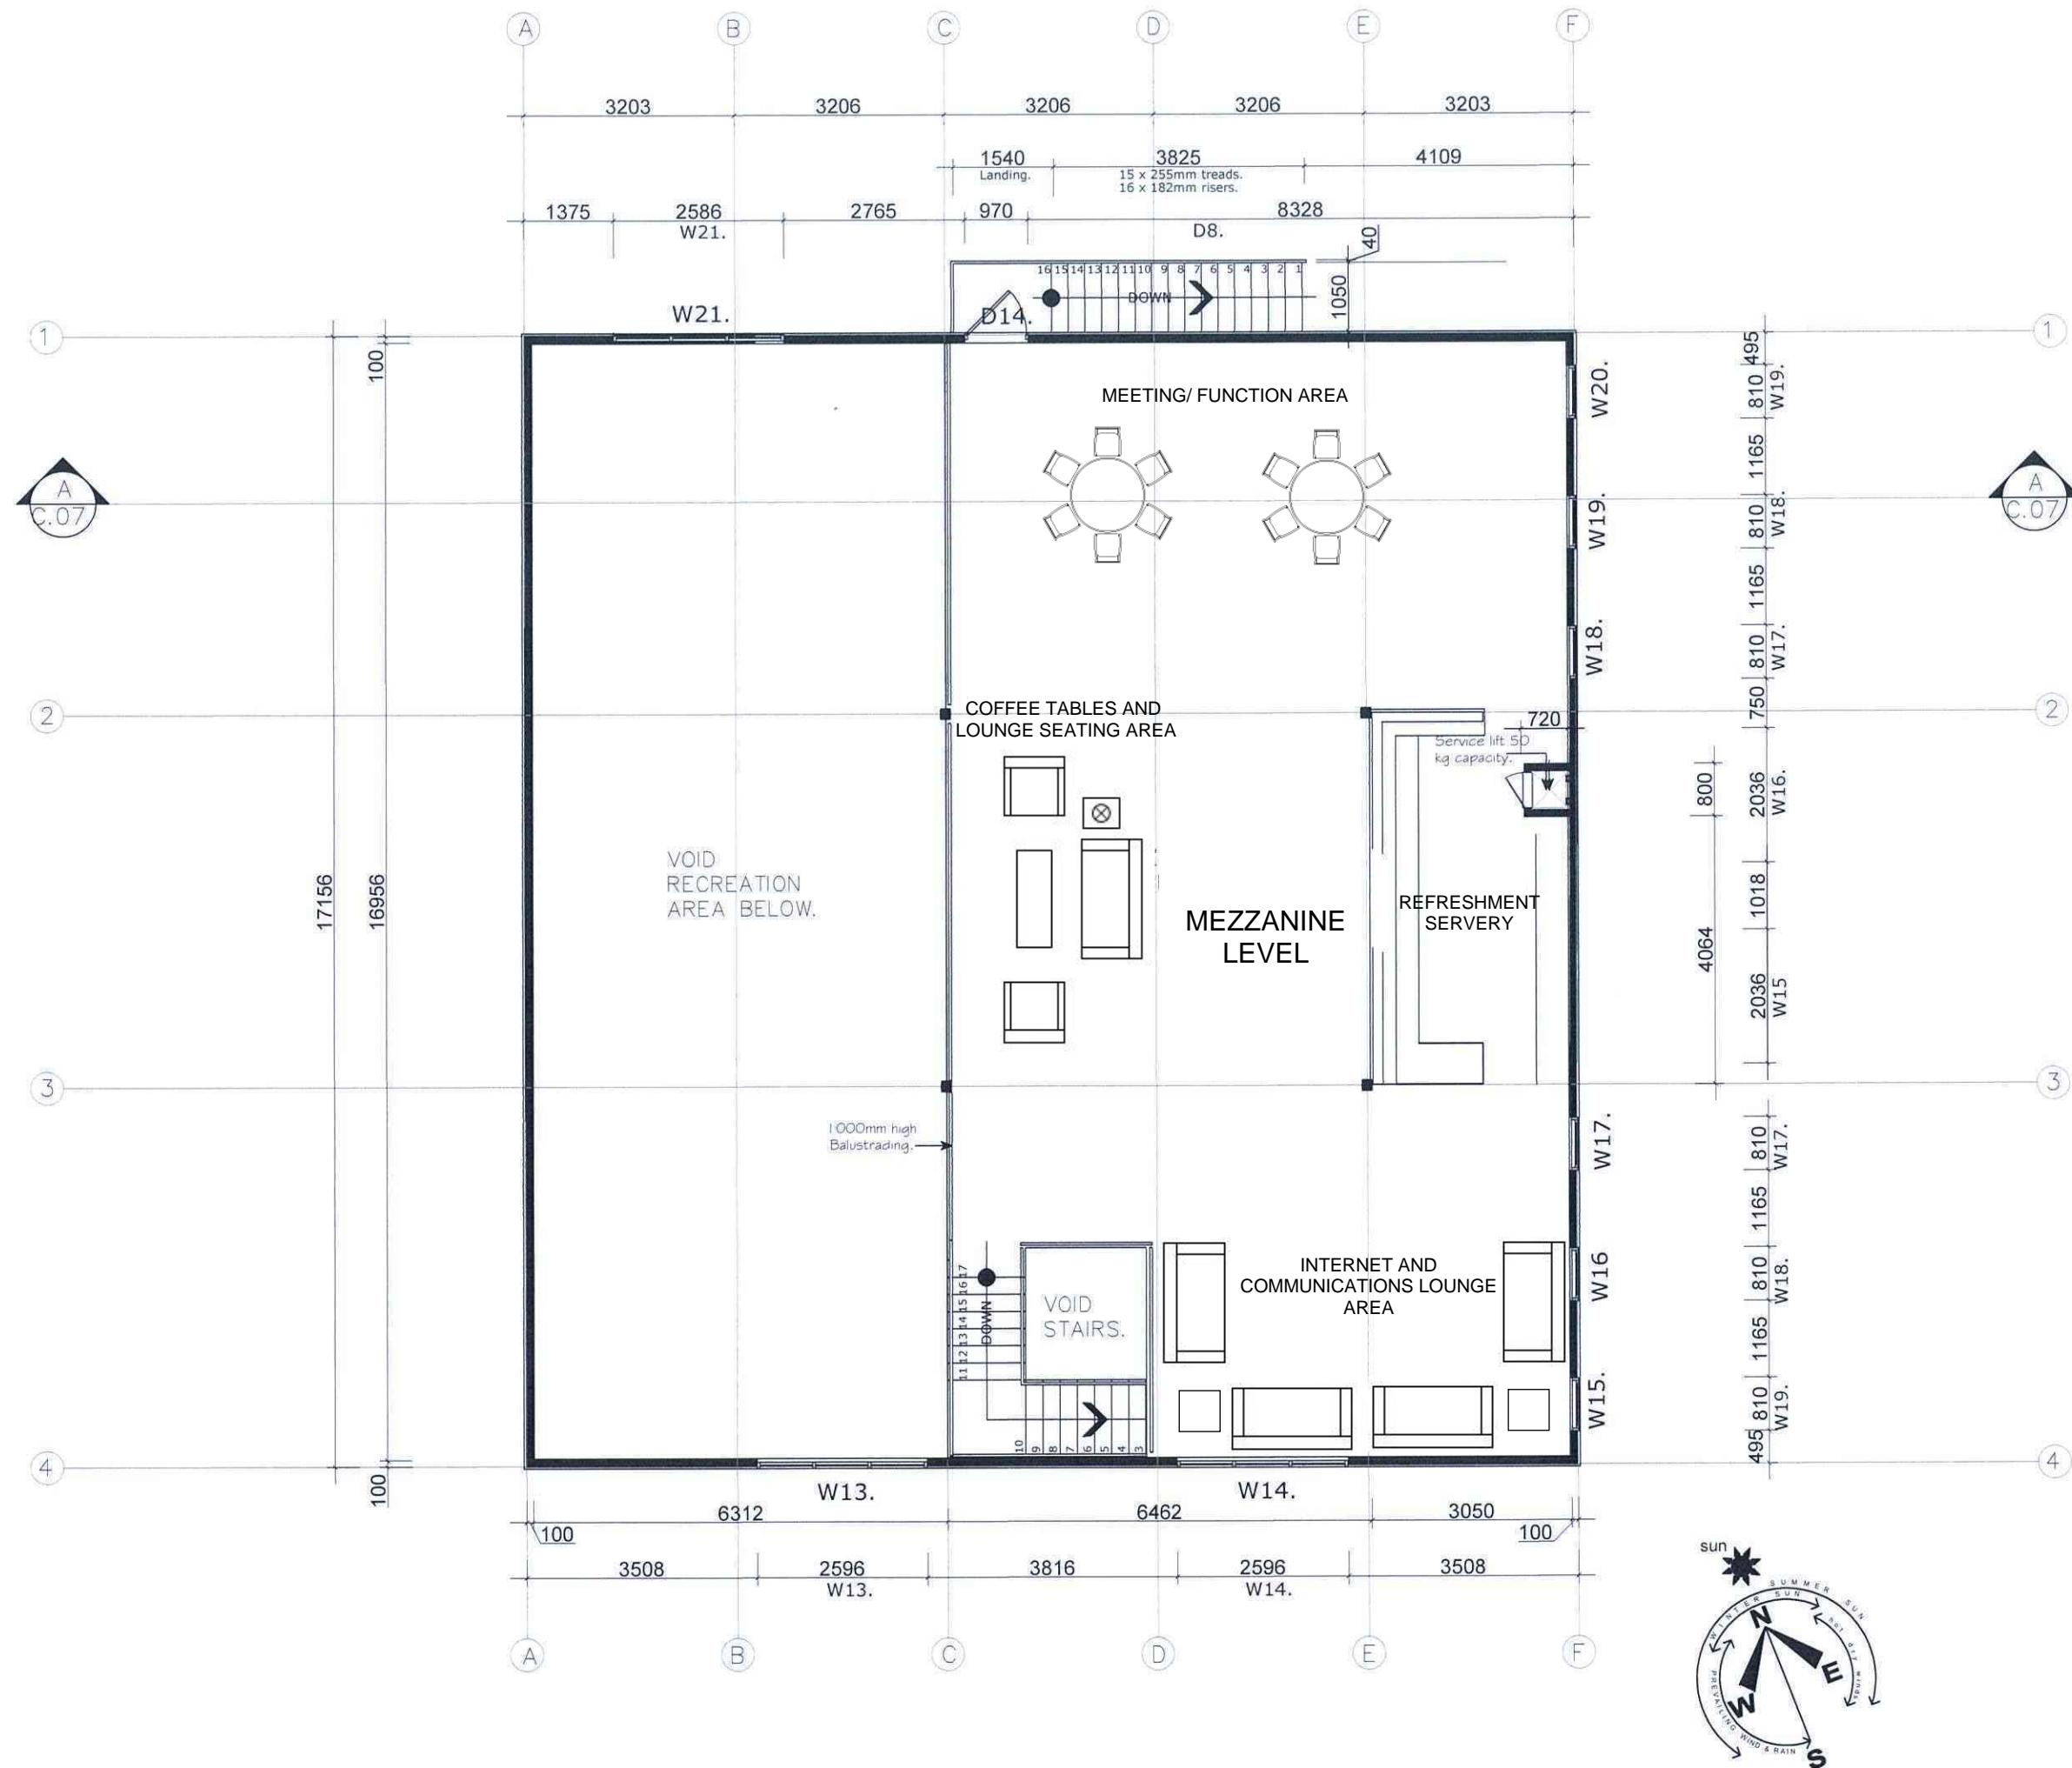

REVISION:

NOTES:

VELOCITY
MOTEL & BISTRO

TUOCH
CONSTRUCTION

CLIENT:

V V 2 P T Y L T D

VELOCITY
MOTEL & BISTRO

LOT 10, CNR KING WAY & CHERRATTA ROAD, KARRATHA, WESTERN AUSTRALIA

DOCUMENTATION BY:

room

by design


việt nam: 20th floor, suite b20.3, phu hoang anh towers,
nguyen huu tho, phouc kien, nha be, ho chi minh city.

BUILDING LICENCE SET

TITLE:
RECREATION BUILDING
FIRST FLOOR PLAN

JOB NO: 1801001
DATE: JANUARY 2018
SCALE:

DWG NO:
C-02

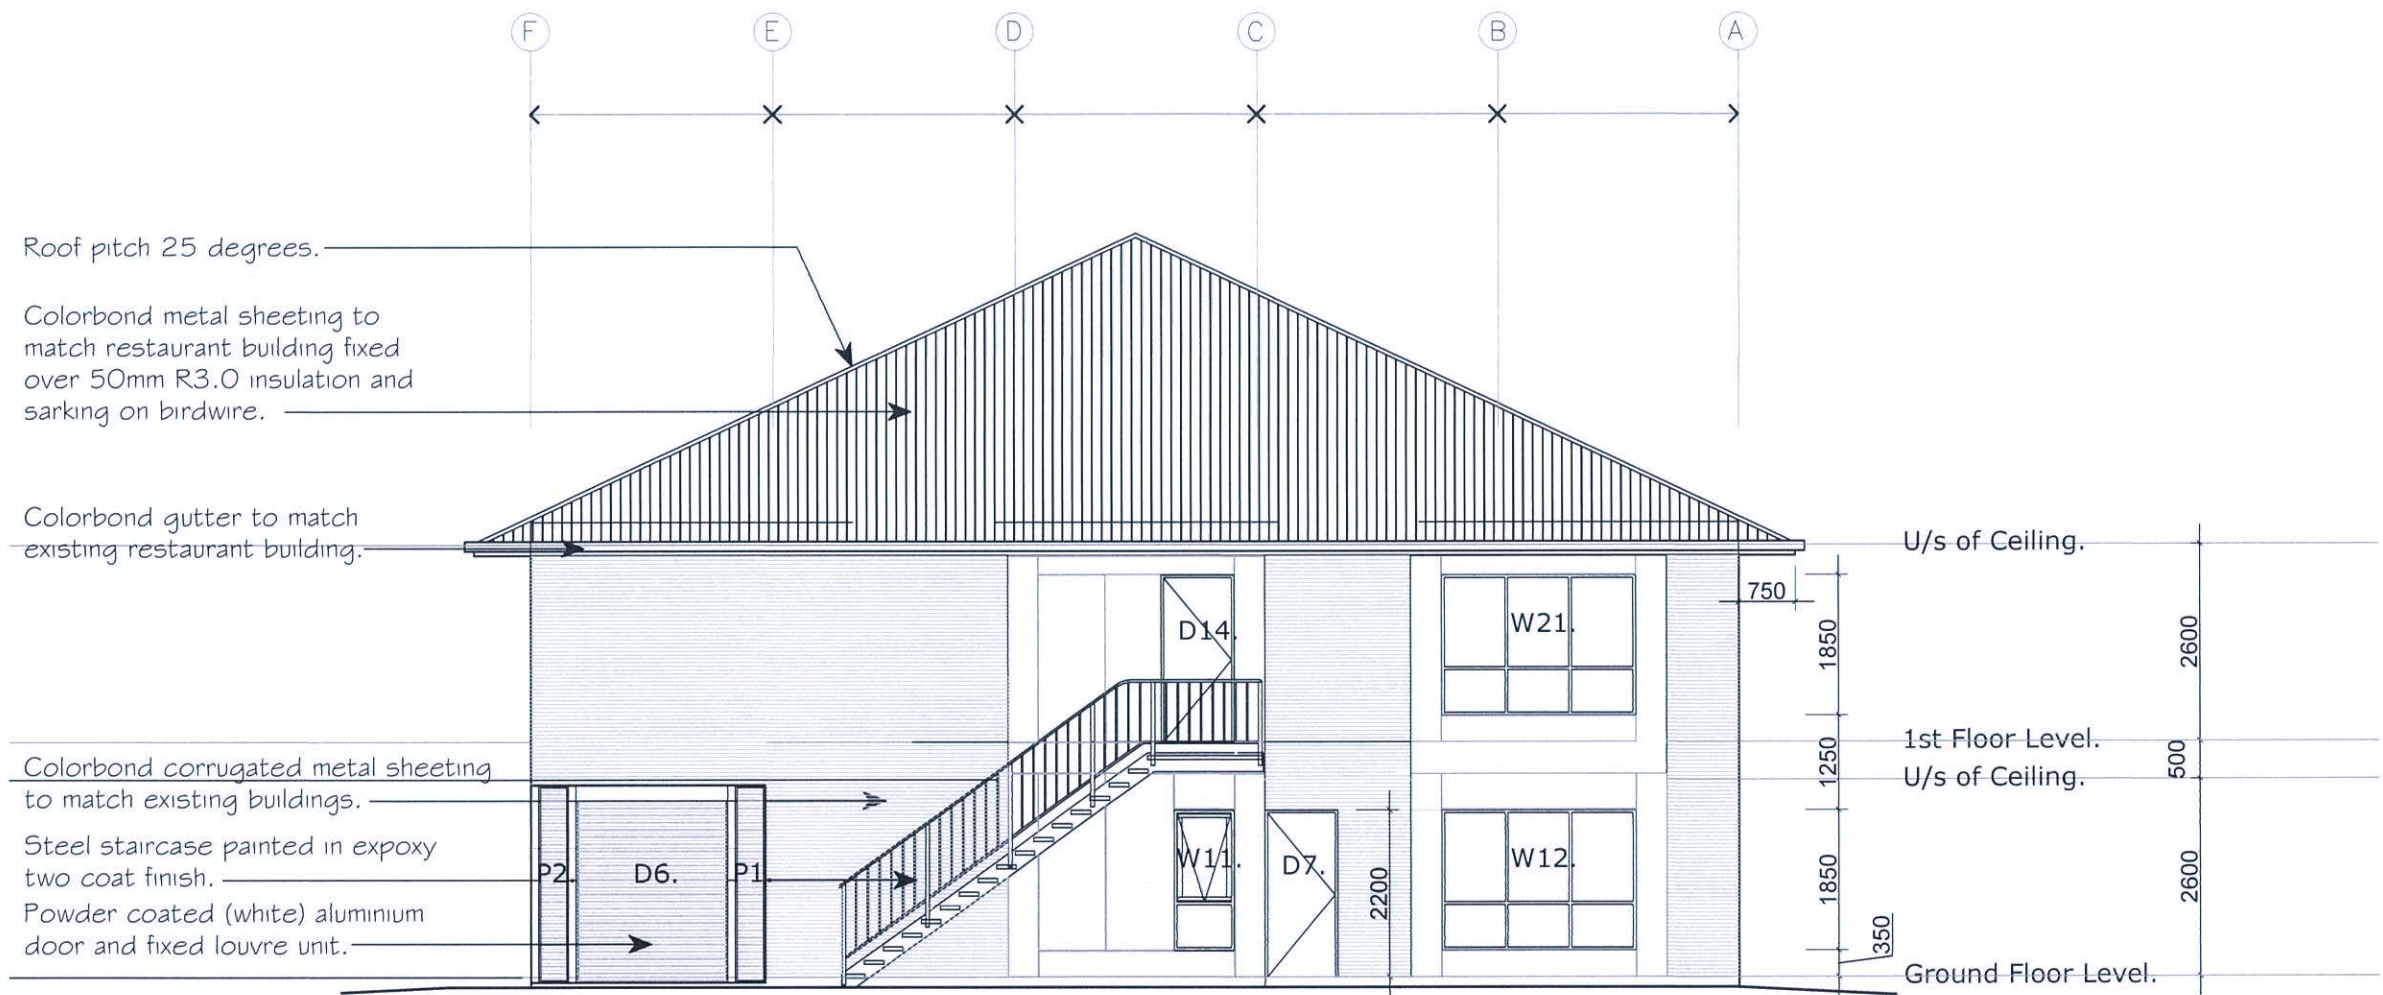

ELEVATION 1.
Northern View

VELOCITY
MOTEL & BISTRO

TUOCH
CONSTRUCTION

CLIENT:
V V 2 P T Y L T D

VELOCITY
MOTEL &
BISTRO

LOT 10, CNR KING WAY & CHERRATTA
ROAD, KARRATHA, WESTERN AUSTRALIA.


DOCUMENTATION BY:

by design
vietnam, 20th floor, suite b20.3, phu hoang anh towers,
nguyen huu tho, phouc kien, nha be, ho chi minh city.

BUILDING LICENCE SET
TITLE:
RECREATION BUILDING
NORTH ELEVATION

JOB NO: 1801001
DATE: JANUARY 2018
SCALE:

DWG NO:
C-03

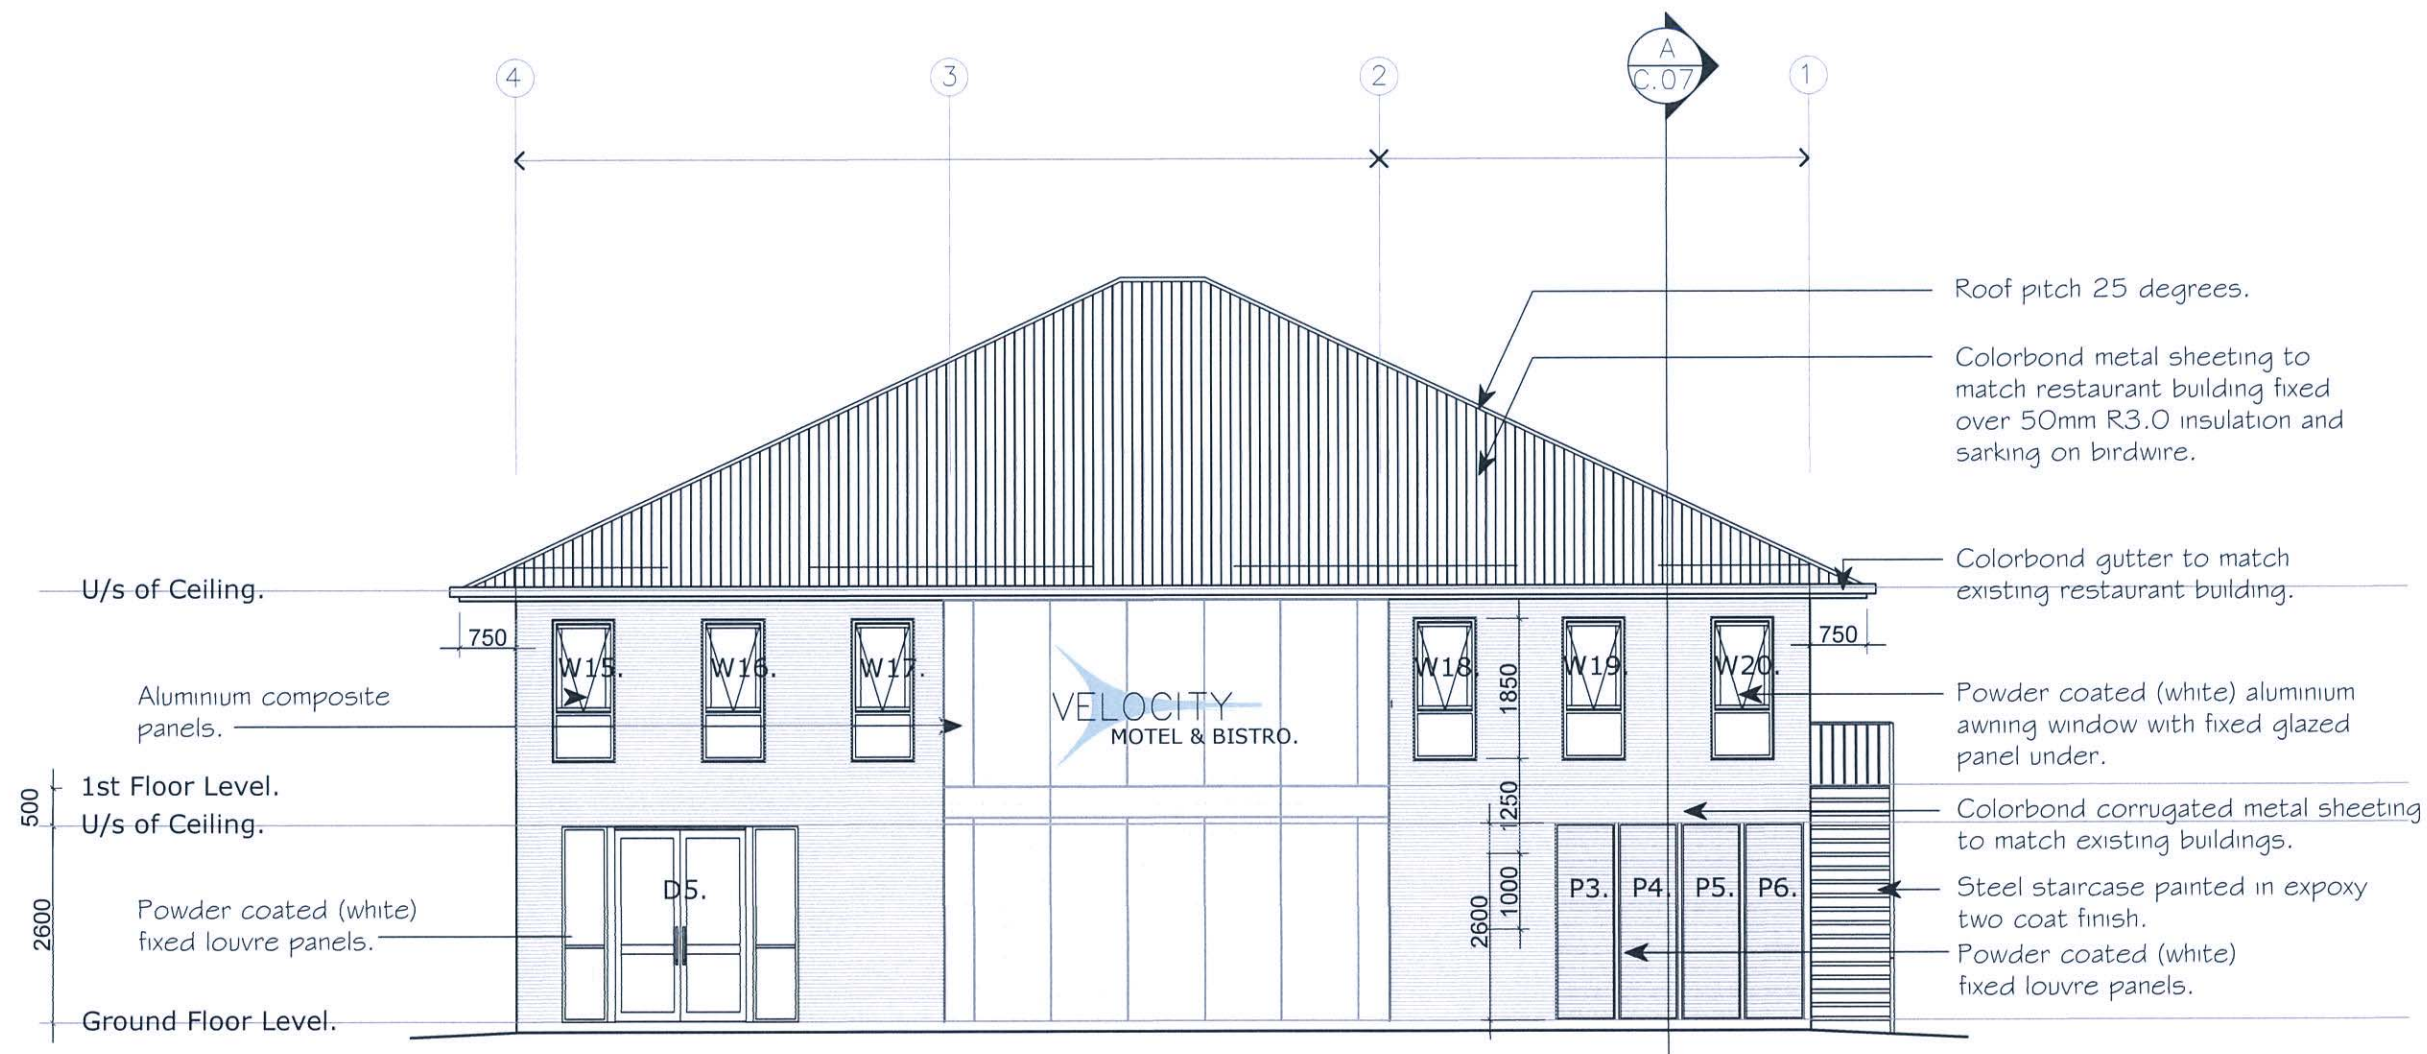

ELEVATION 2.
Eastern View

VELOCITY
MOTEL & BISTRO

TUOCH
CONSTRUCTION

CLIENT:
V V 2 P T Y L T D

VELOCITY
MOTEL &
BISTRO

LOT 10, CNR KING WAY & CHERRATTA
ROAD, KARRATHA, WESTERN AUSTRALIA

DOCUMENTATION BY:
room
by design


việt nam: 20th floor, suite b20.3, phu hoang anh towers,
nguyen huu tho, phouc kien, nha be, ho chi minh city.

BUILDING LICENCE SET

TITLE:
RECREATION BUILDING
EASTERN ELEVATION

JOB NO: 1801001
DATE: JANUARY 2018
SCALE:

DWG NO:
C-04

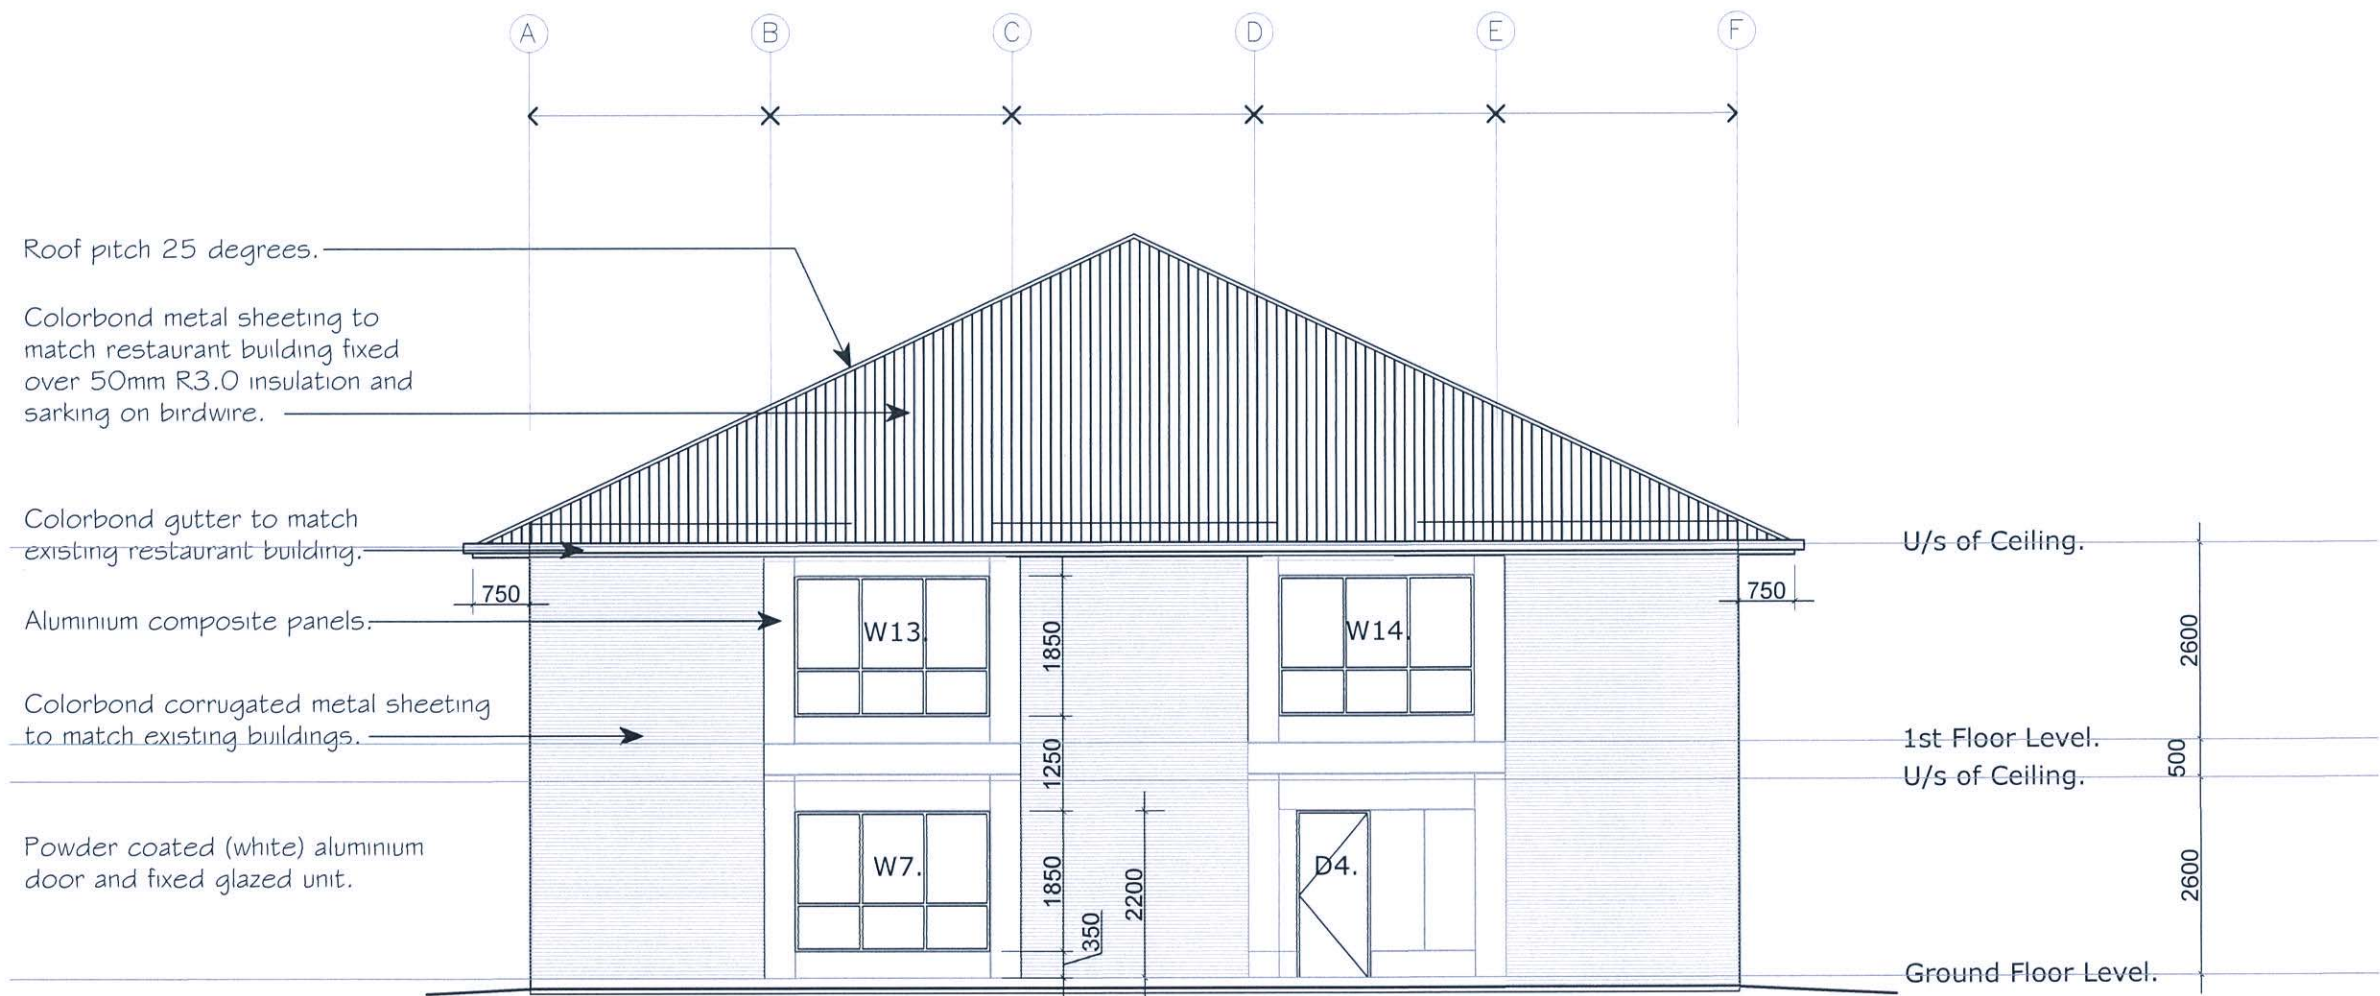

ELEVATION 3.
Southern View

VELOCITY
MOTEL & BISTRO

TUOCH
CONSTRUCTION

CLIENT:
V V 2 P T Y L T D

VELOCITY
MOTEL &
BISTRO

LOT 10, CNR KING WAY & CHERRATTA
ROAD, KARRATHA, WESTERN AUSTRALIA.


DOCUMENTATION BY:

việtnam: 20th floor, suite b20.3, phu hoang anh towers,
nguyen huu tho, phouc kien, nha be, ho chi minh city.

BUILDING LICENCE SET
TITLE:
RECREATION BUILDING
SOUTHERN ELEVATION

JOB NO: 1801001
DATE: JANUARY 2018
SCALE:

DWG NO:
C-05

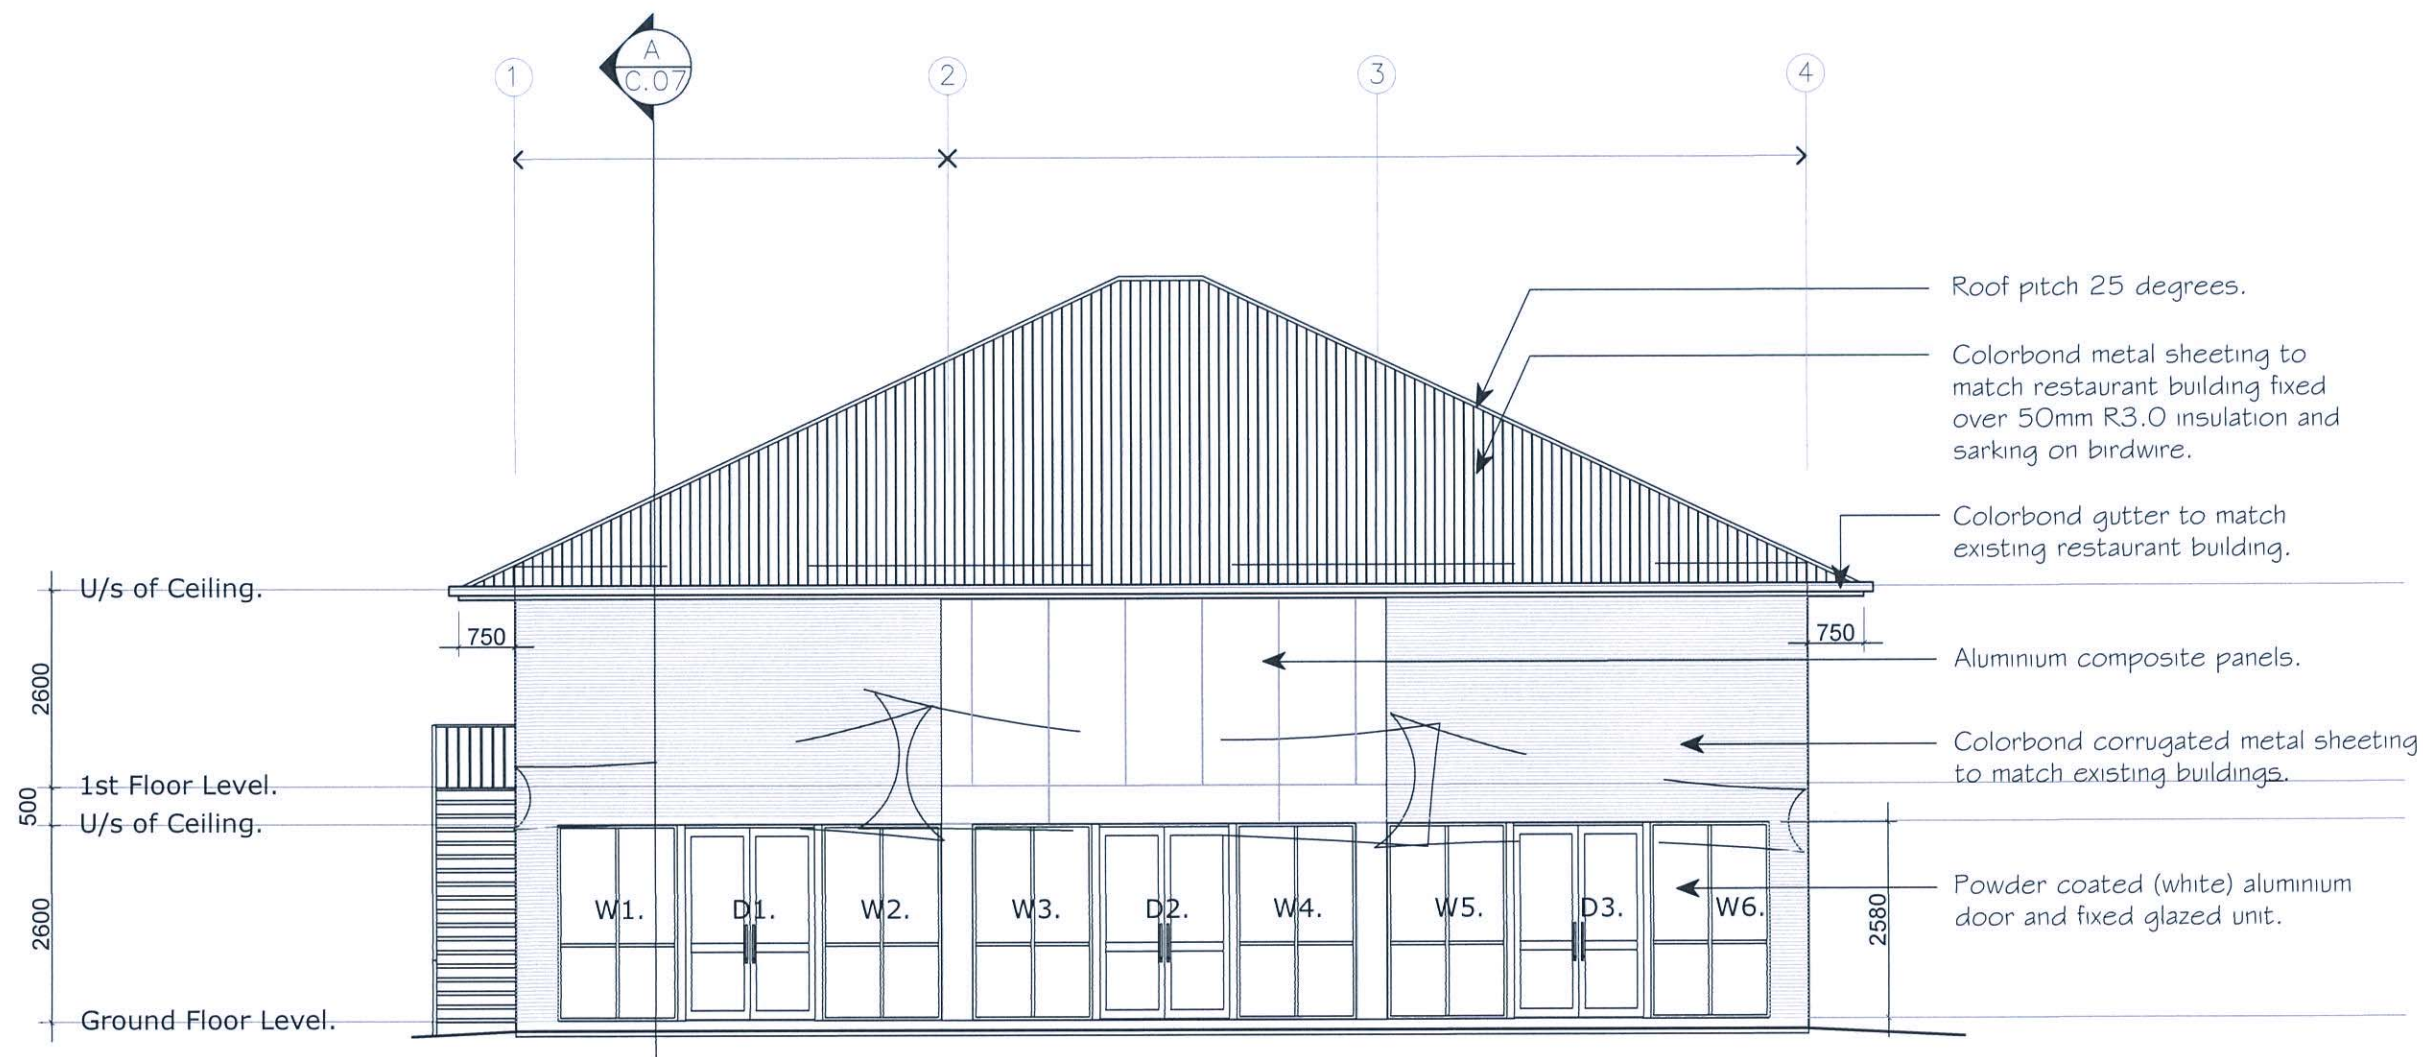

ELEVATION 4.
Western View

VELOCITY
MOTEL & BISTRO

TUOCH
CONSTRUCTION

CLIENT:
VV2 PTY LTD

VELOCITY
MOTEL &
BISTRO

LOT 10, CNR KING WAY & CHERRATTA ROAD, KARRATHA, WESTERN AUSTRALIA

DOCUMENTATION BY:

by design
vietnam: 20th floor, suite b20.3, phu hoang anh towers,
nguyen huu tho, phouc kien, nha be, ho chi minh city.


BUILDING LICENCE SET
TITLE:
RECREATION BUILDING
WESTERN ELEVATION

JOB NO: 1801001
DATE: JANUARY 2018
SCALE:

DWG NO:
C-06

REVISION:

NOTES:

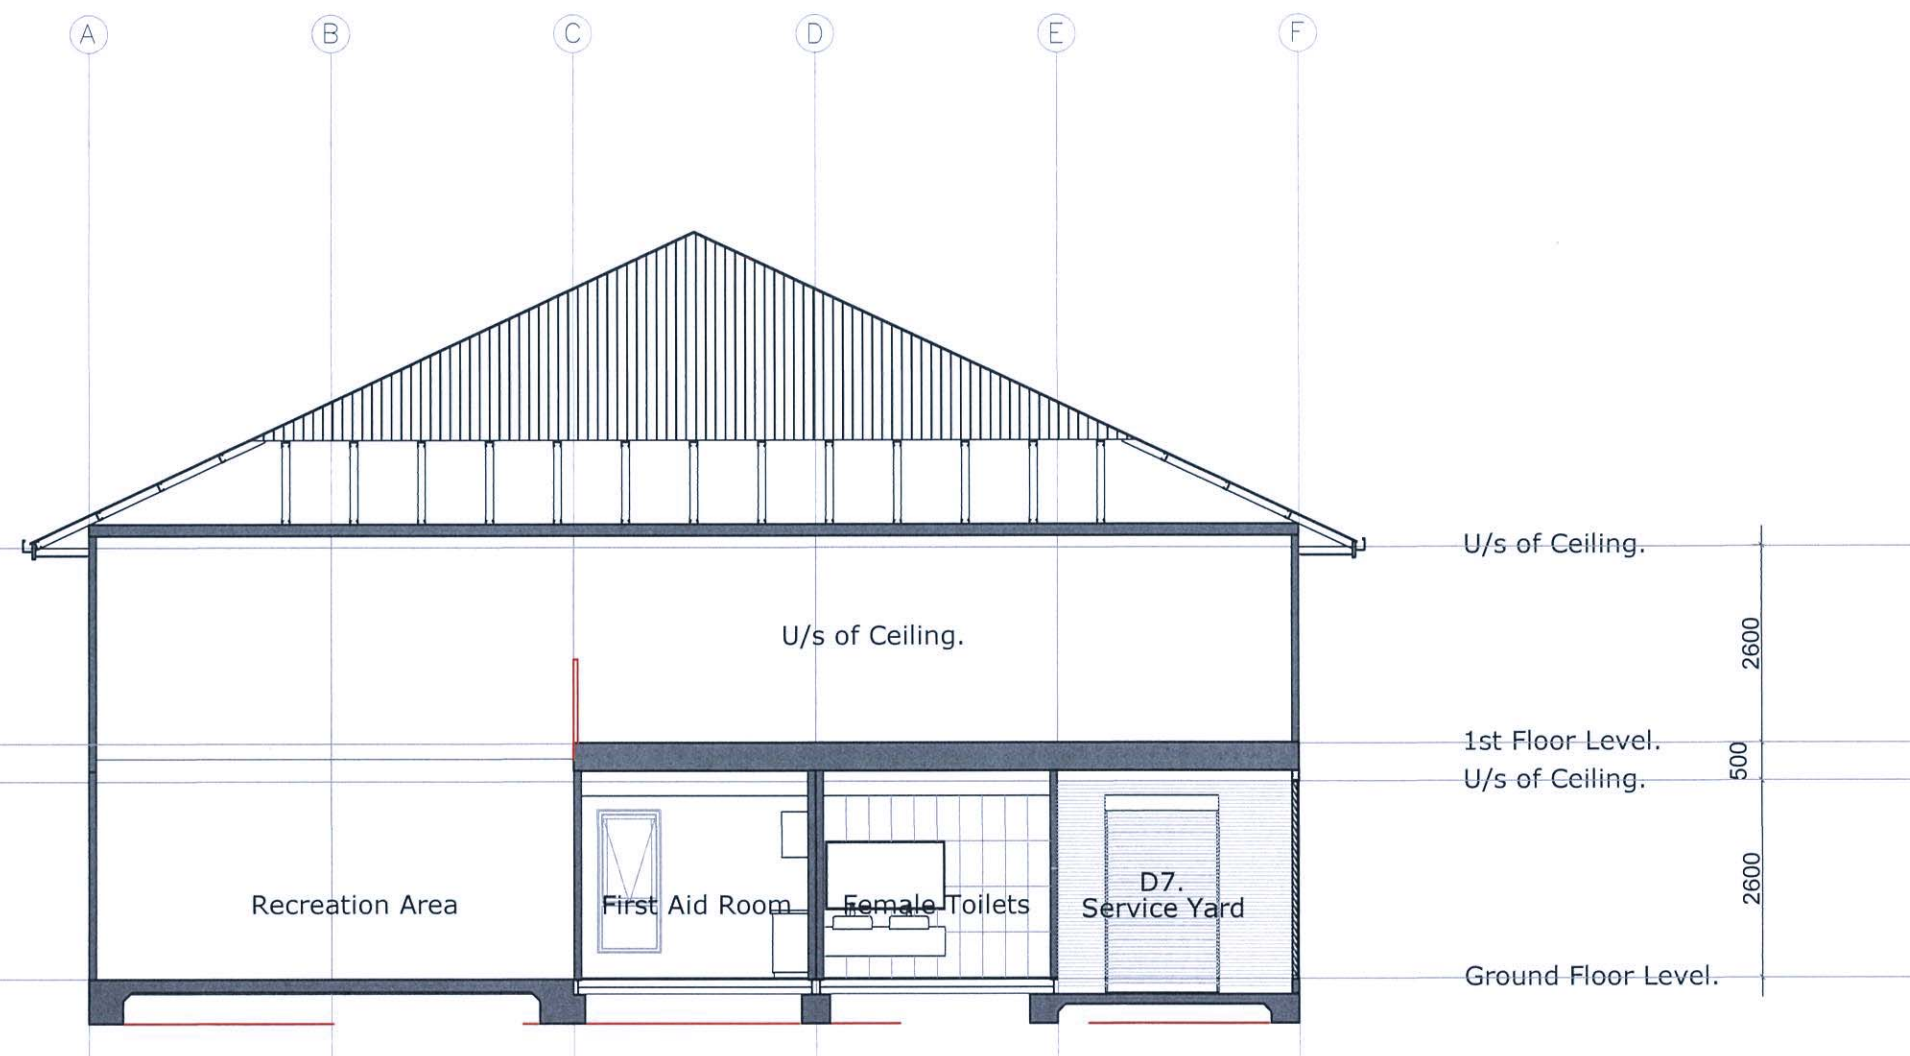

SECTION A.

VELOCITY
MOTEL & BISTRO

TUOCH
CONSTRUCTION

CLIENT:

V V 2 P T Y L T D

VELOCITY
MOTEL &
BISTRO

LOT 10, CNR KING WAY & CHERRATTA
ROAD, KARRATHA, WESTERN AUSTRALIA.

DOCUMENTATION BY:

room

by design

vietnam: 20th floor, suite b20 3, phu hoang anh towers,
nguyen huu tho, phouc kien, nha be, ho chi minh city.

BUILDING LICENCE SET

TITLE:

SECTION A-A

JOB NO: 1801001
DATE: JANUARY 2018
SCALE:

DWG NO:
C-07