



WALKINGTON CIRCLE

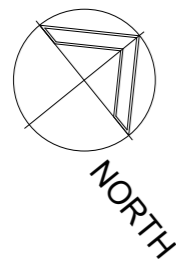

PLAN DETAILS
 LOT 221 DP 4481
 AREA 803 SQ.M.
 PLANS TO BE READ IN CONJUNCTION WITH
 EXISTING PLANS DRAWN BY LM DESIGN AND DRAFT

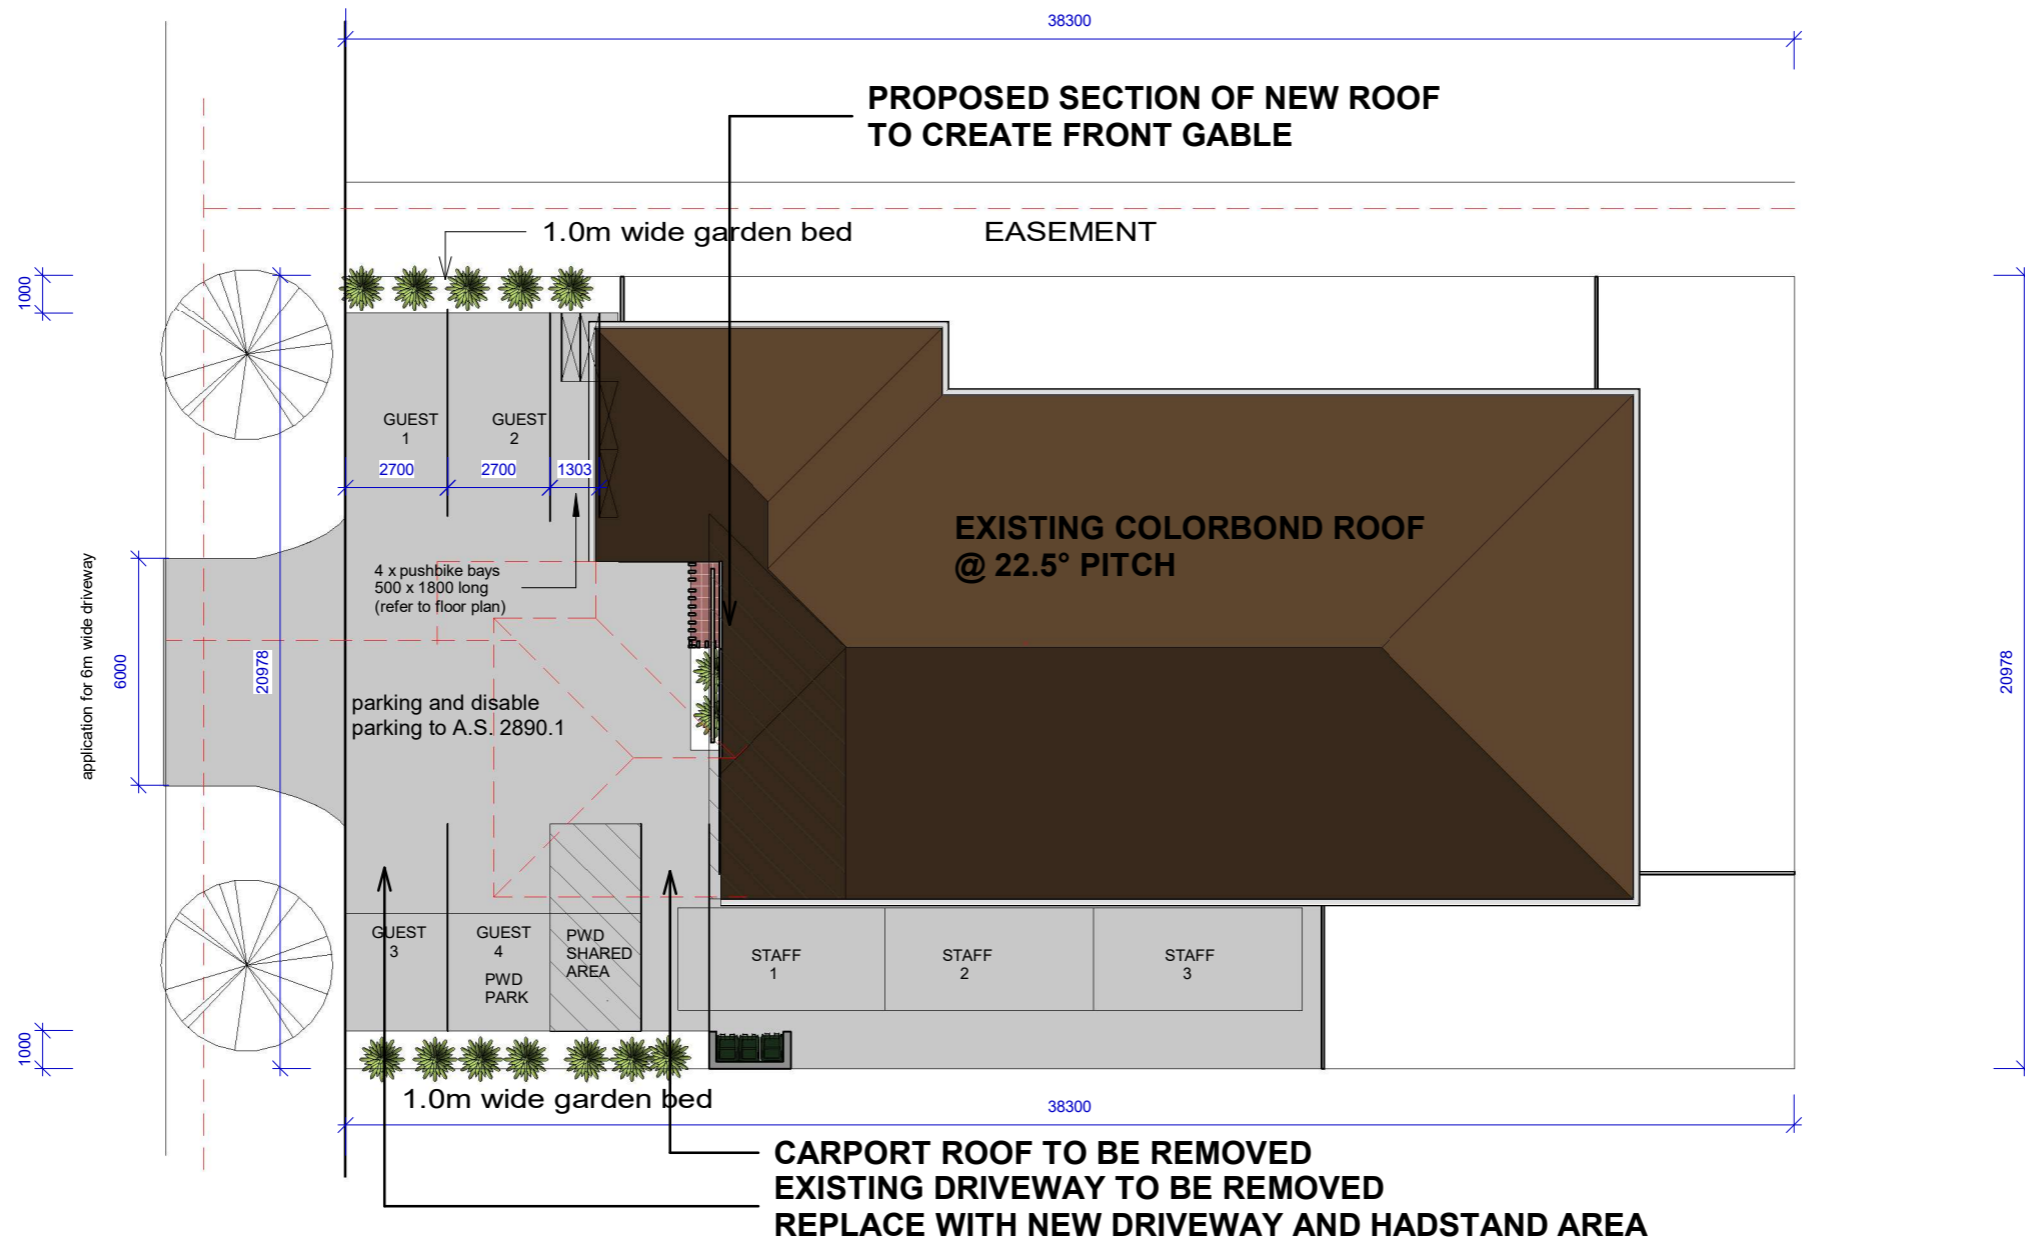

PROPOSED MCU - RESIDENCE TO CHILD CARE CENTRE

Client: Warren Pisani

3 Walkington Circle - Millars Well - WA

studio 4
building
design

ABN 21740673639

copyright to studio 4 - QBCC 730571
www.studio4.com.au


SITE PLAN

Drawn by JH
 Checked by JH

Date 02.02.2021
 Scale 1 : 200


MCU 01

downpipes shown diagrammatically and shall be plumbed into nominated catchment pits or as per the plumbing recommended by local authority.

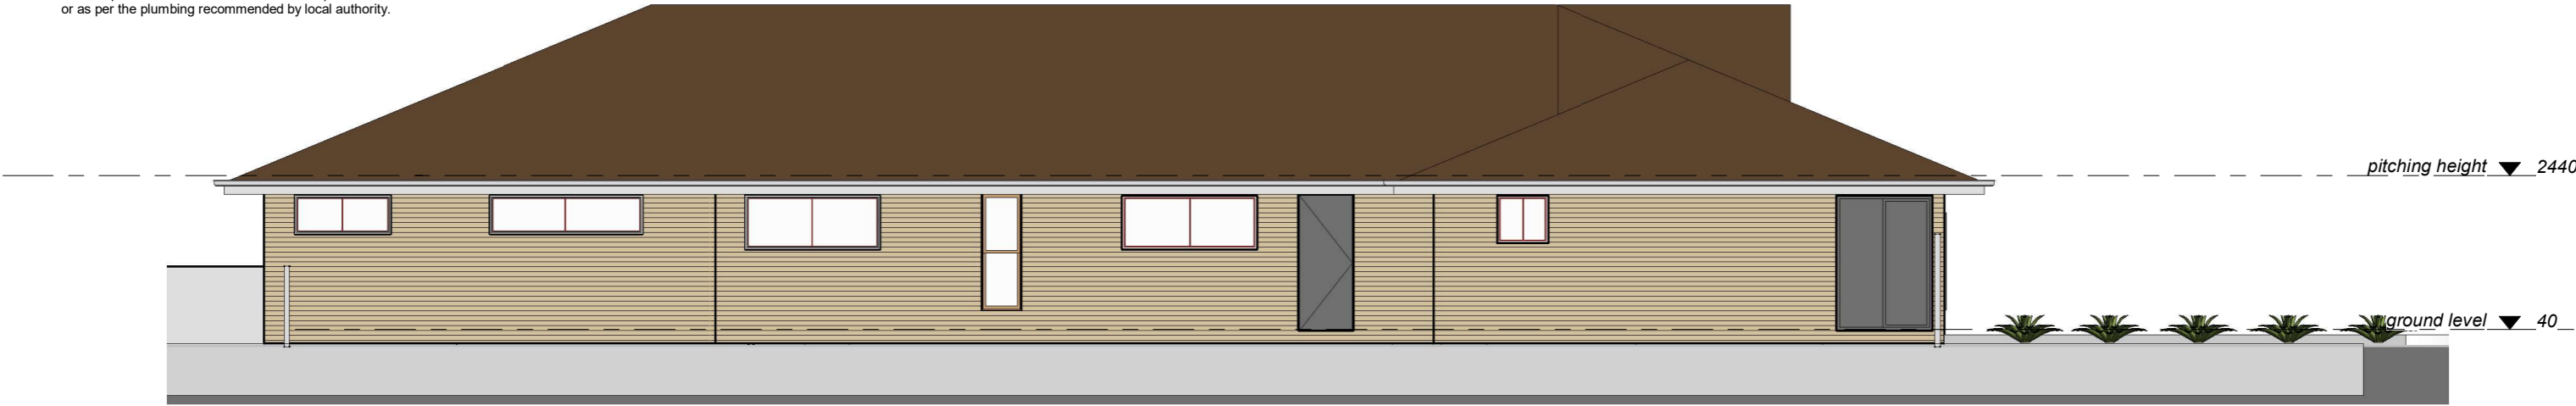

north western elevation

1 : 100

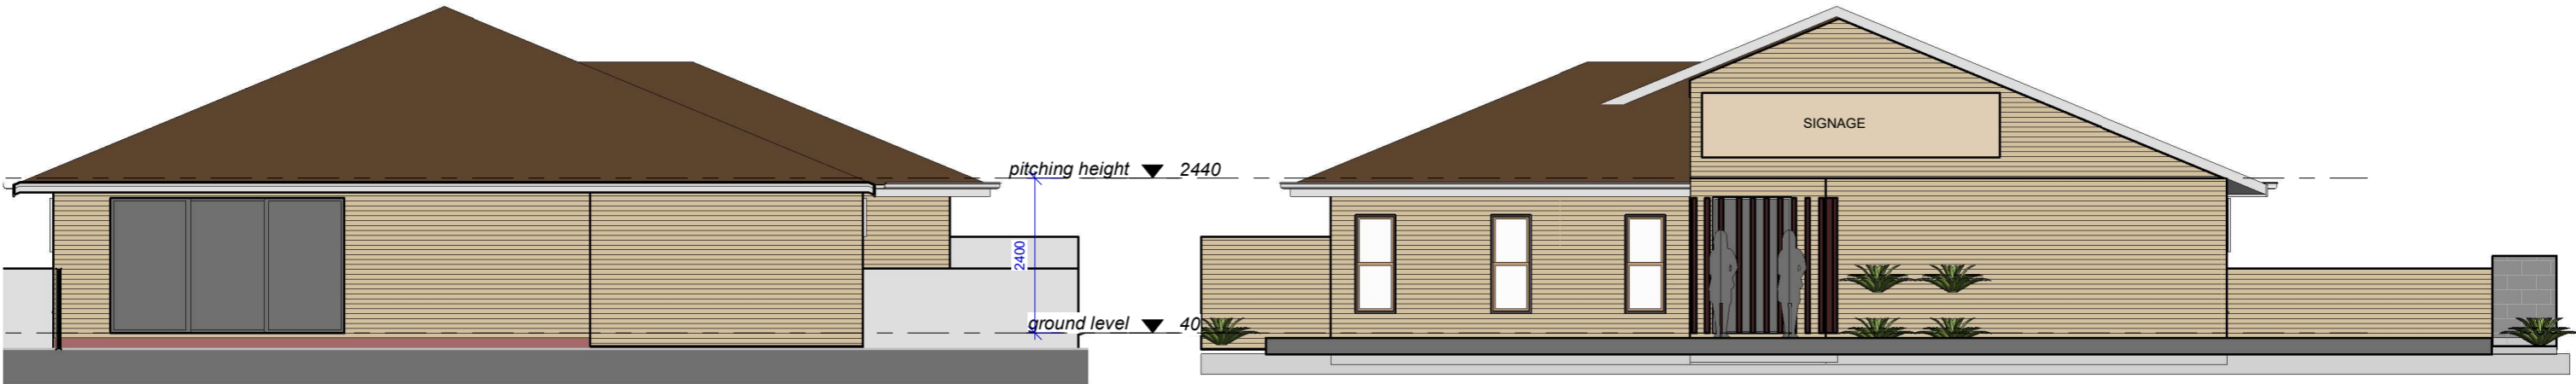


north eastern elevation

1 : 100

south western elevation

1 : 100

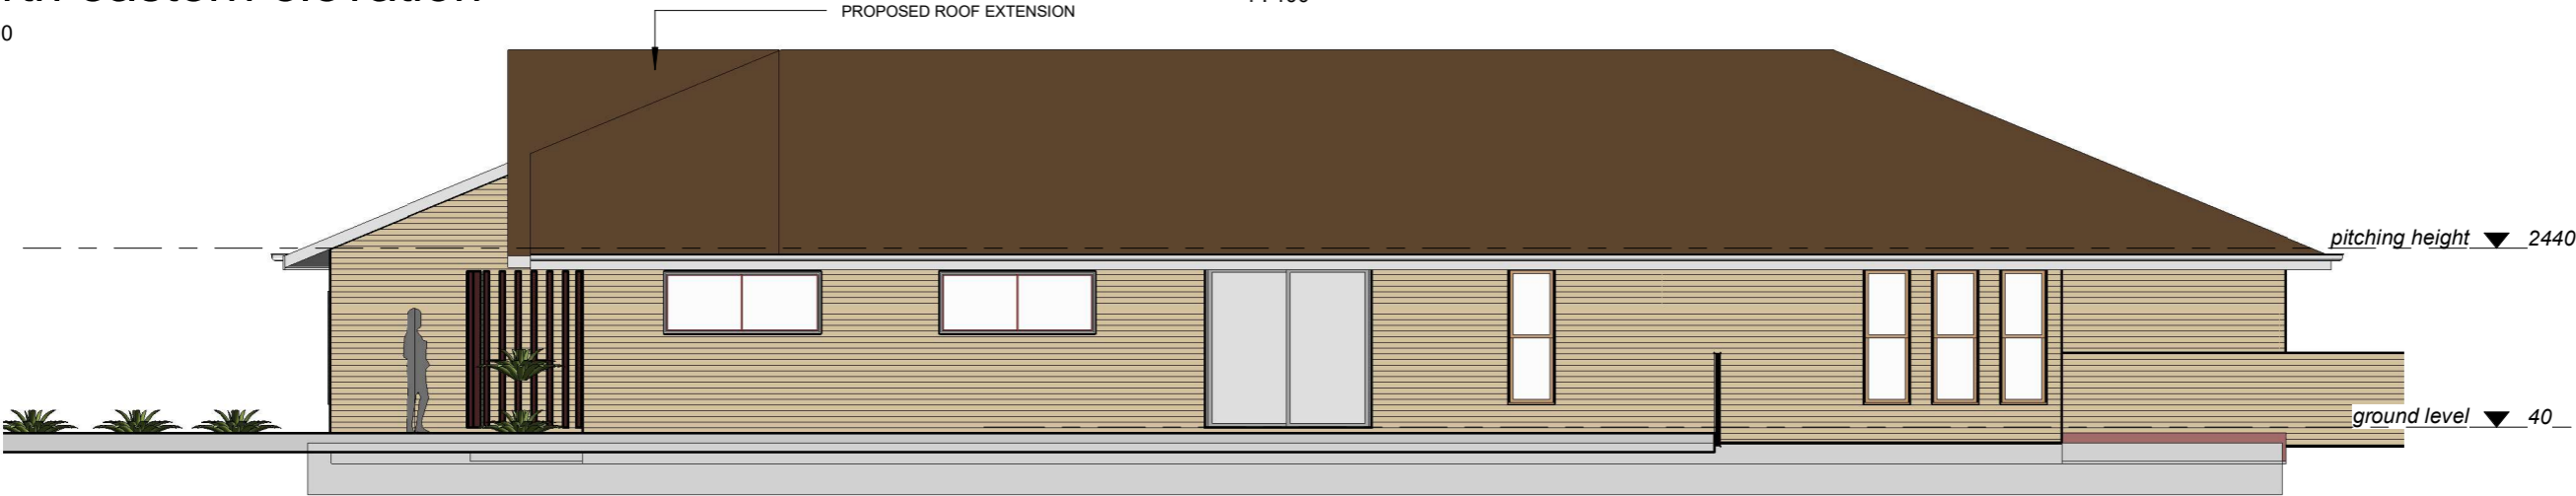

south eastern elevation

1 : 100

PROPOSED MCU - RESIDENCE TO CHILD CARE CENTRE

Client: Warren Pisani

3 Walkington Circle - Millars Well - WA

studio 4
building
design

ABN 21740673639
copyright to studio 4 - QBCC 730571
www.studio4.com.au


ELEVATIONS

Drawn by JH
Checked by JH

Date 02.02.2021
Scale 1 : 100

MCU 03

EASEMENT

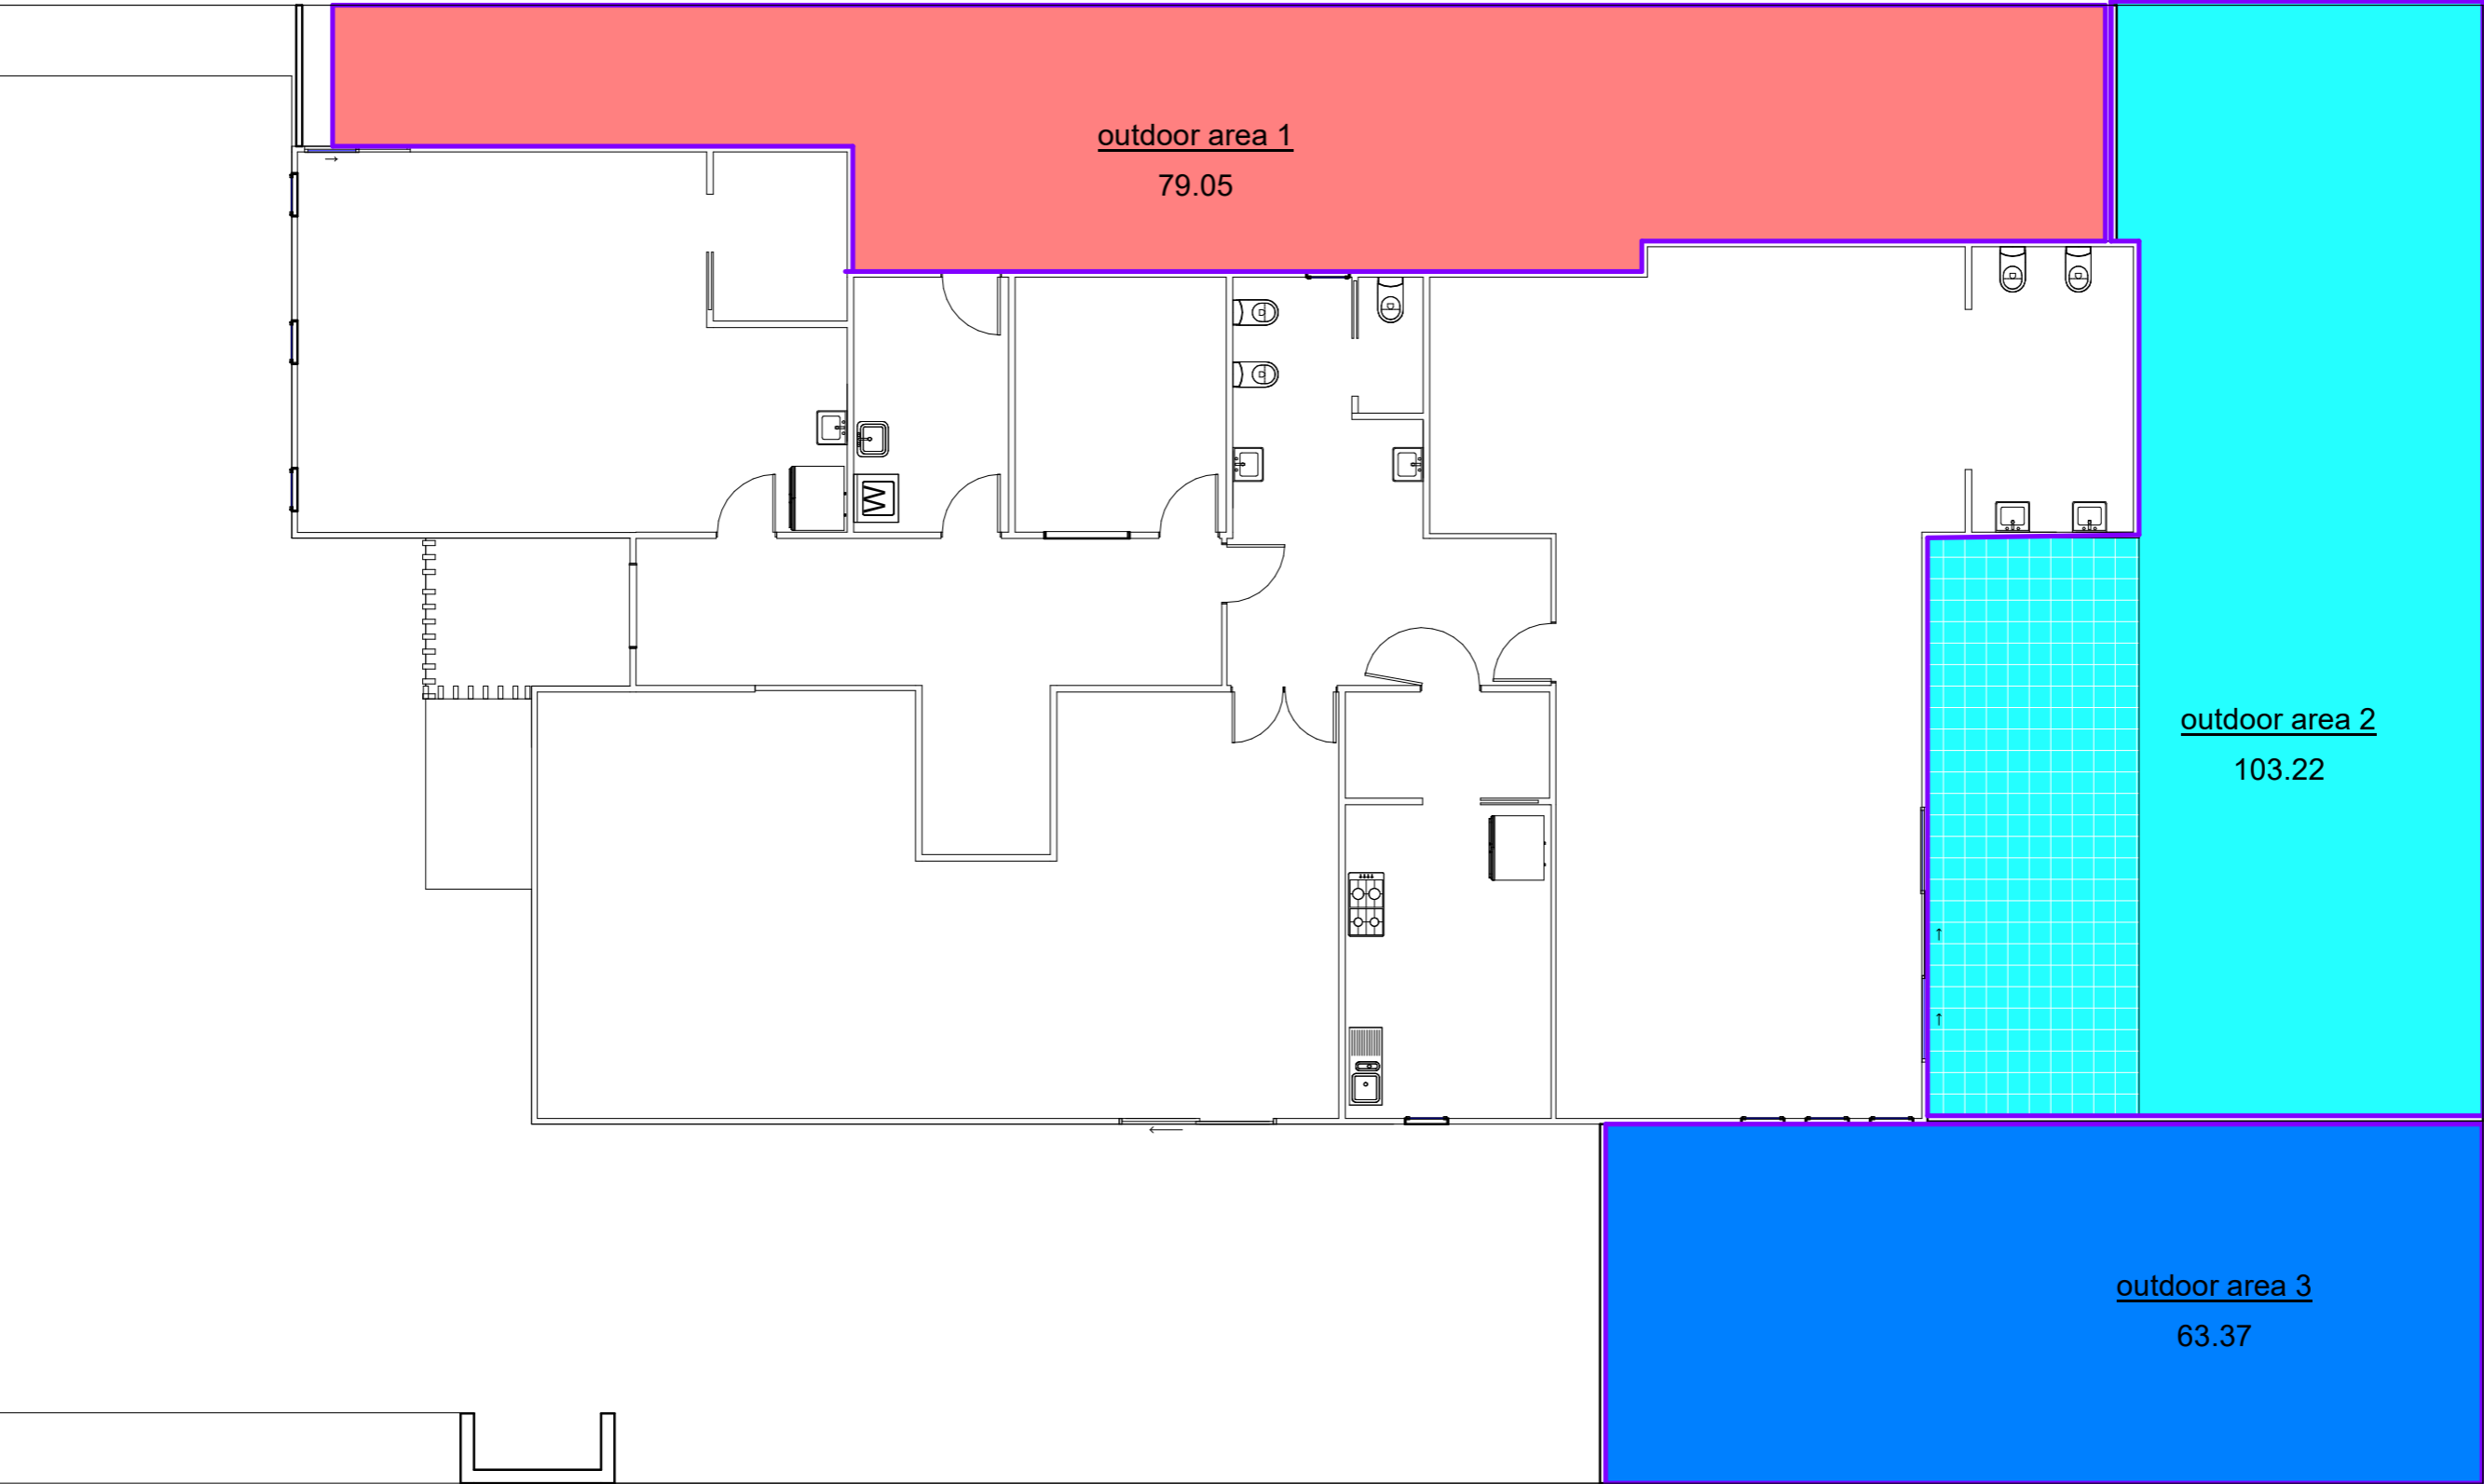

EXTERNAL OUTDOOR AREAS