


RECEIVED

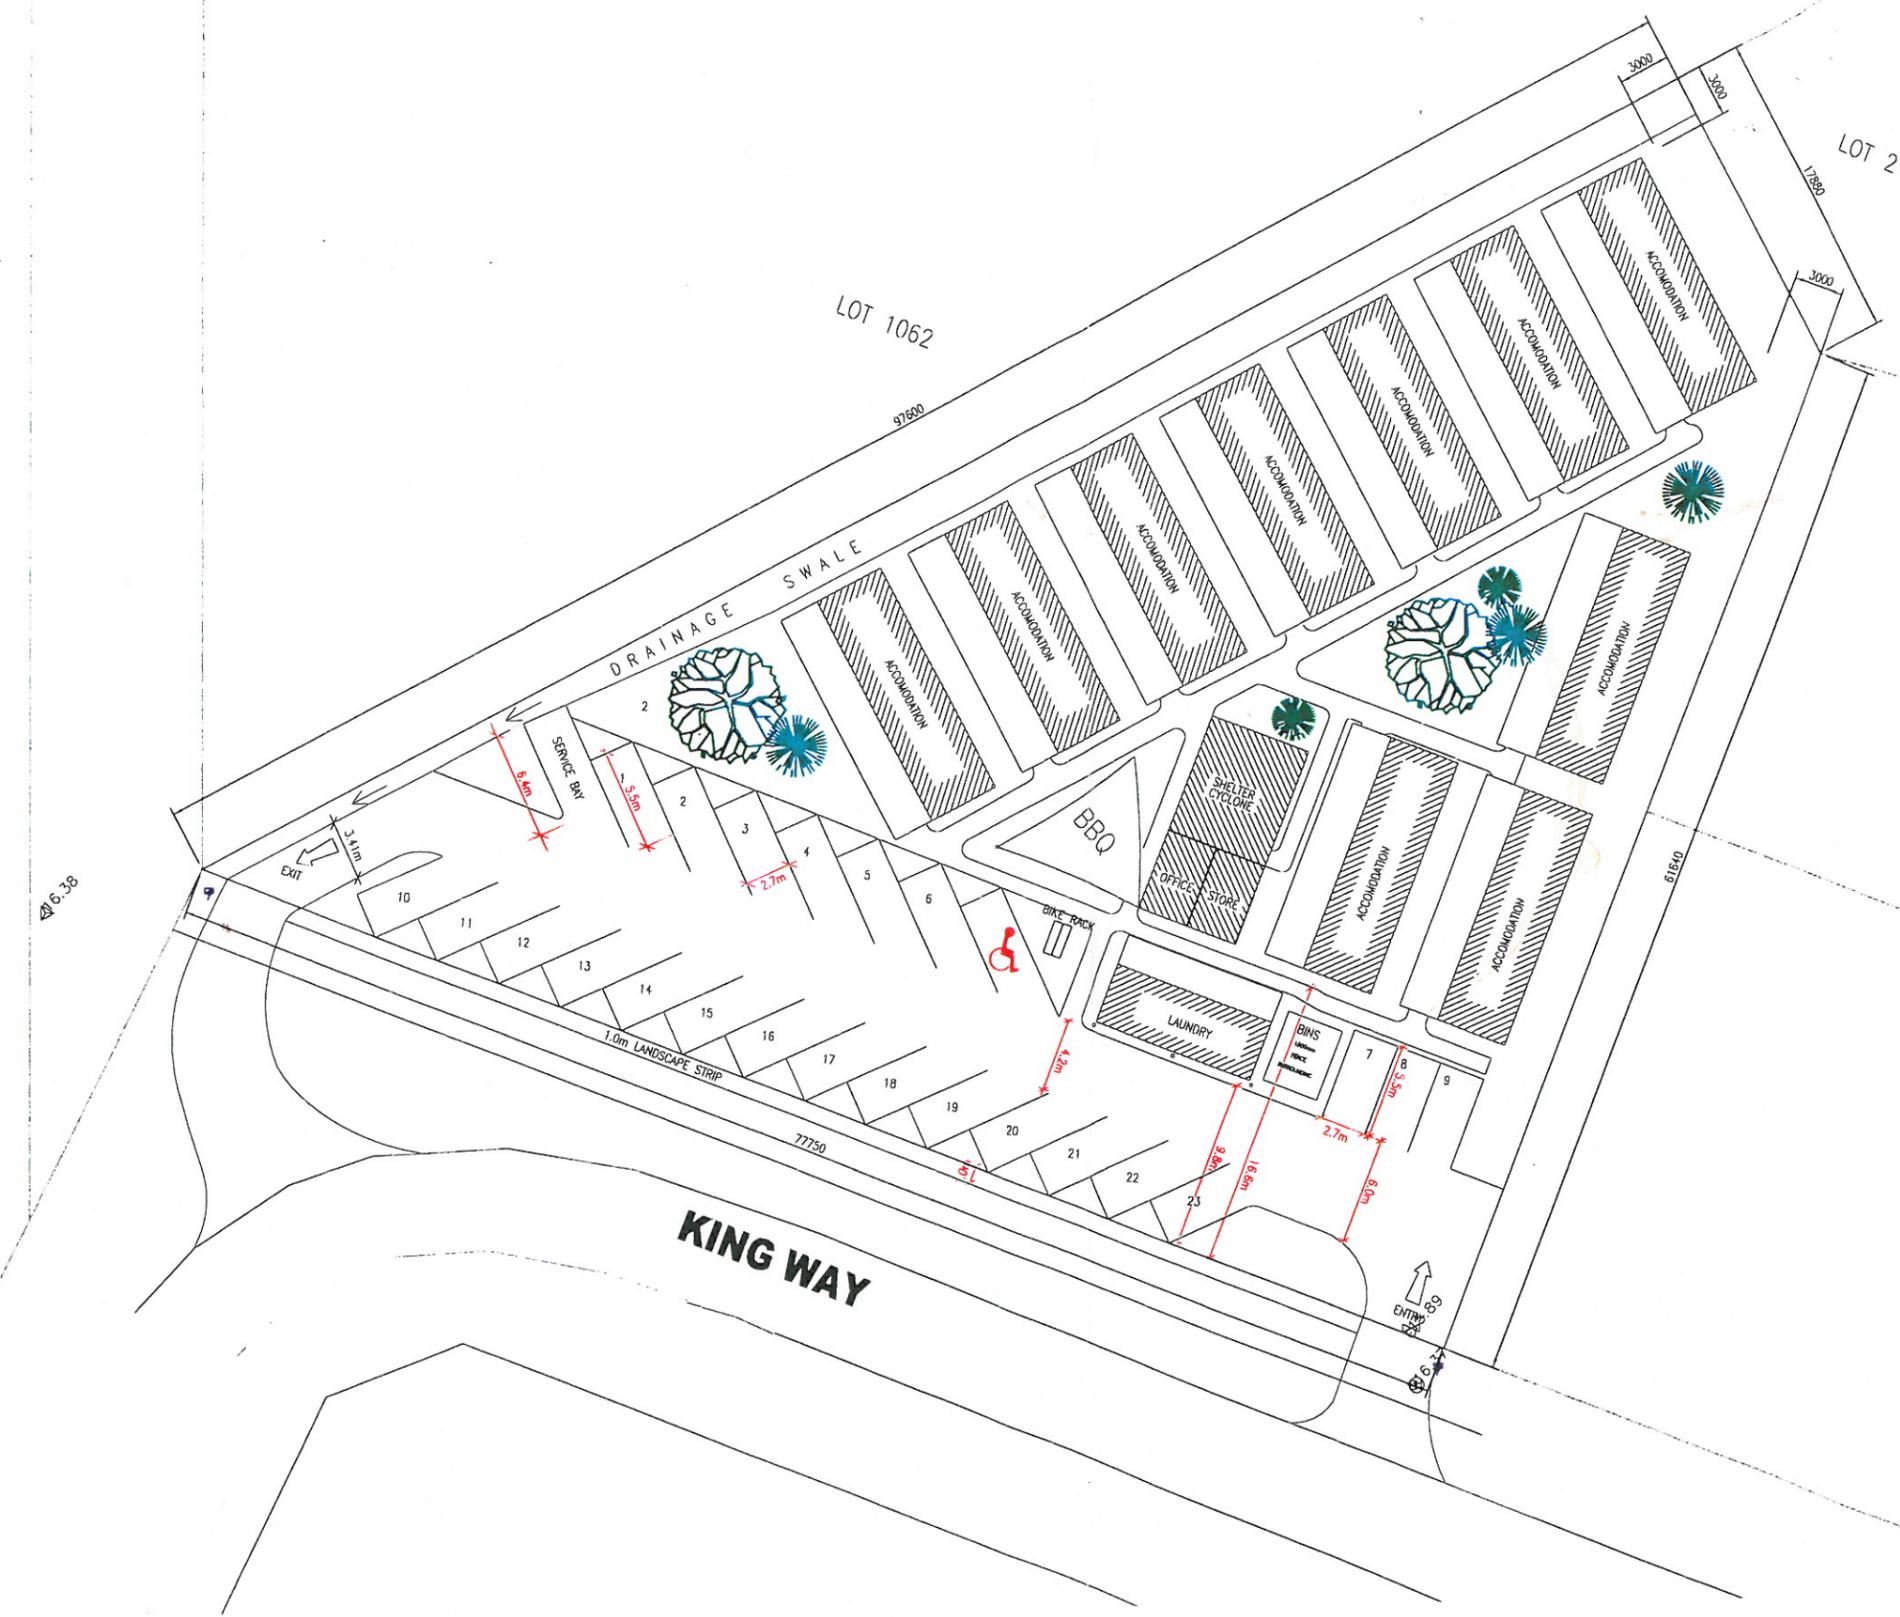

Proposed Accommodation - Site Layout

Lot 5, King Road - Karratha
for Northern Dust P/L


DISCLAIMER: AREA SUBJECT TO APPLICATION. CARRIAGEWAYS DIAGRAMMATIC ONLY. ALL AREAS AND DIMENSIONS ARE APPROXIMATE ONLY AND ARE SUBJECT TO FUTURE SURVEY ENGINEERING AND DETAIL DESIGN.

date 05/06/10 | scale at 1:400 | ref Q15A | revised



www.masterplanwa.com

FINISHES SCHEDULE		
STEELWORK		
CHASSIS	150UB14 @ 2000mm CRS	SUBFRAME BLACK
INT. BEAMS	EXPOSED PAINTED	WHITE
FLOORING		
OFFICE AND STORE:		
FLOORING	15mm T&G F11 PLYWOOD	N/A
FLOOR COVERING	2mm ACCOLADE VINYL	KIMBERLEY
OTHER AREAS:		
FLOORING	15mm T&G F11 PLYWOOD	N/A
FLOOR COVERING	2.0mm SEAMLESS VINYL, NON-SLIP	KARRATHA CLAY
	100mm COVING UP WALLS	KARRATHA CLAY
WALLS		
WALL STUDS	75mm STEEL FRAME @ 400 CRS	
	W/ BOXED STUD EVERY 3RD	N/A
EXTERNAL ABOVE DADO:		
EXT. LINING	CCS MESA PROFILE, FIXED USING TYPE B FIXING PATTERN (AS4040.3)	MERINO
	OVER 15MM ROUGH PLY	
EXT. CORNER	CCS	MERINO
EXTERNAL BELOW DADO:		
EXT. LINING	CCS CUSTOM-ORB PROFILE FIXED USING CYCLONIC FIXING PATTERN	PLANTATION
	OVER 15MM ROUGH PLY	
EXT. CORNER	CCS	PLANTATION
DADO FLASHING	CCS	PLANTATION
INSUL EXT WALLS		
INSUL EXT WALLS	R1.5 GLASSWOOL 70mm BATTS	N/A
INT. LINING	3.6mm PREFINISHED PLYWOOD	WHITE SMOKE
SKIRTING		
INT. CORNERS	'D' MOULD	BLACK
CORNICE	SOFT LEGGED TEE	WHITE SMOKE
	'D' MOULD	BLACK
ROOF/CEILING		
CEILING STUDS	75mm BOXED STUD @ 400 CRS	
ROOF SHEETING	*SUPERDEK (CYCLONIC FIXINGS)	ZINCALUME
	*15MM ROUGH PLY UNDER ROOF SHEETING	
EXT FASCIA BARGE	CCS	PLANTATION
EXT FASCIA EAVE	ANTI SYPHON EAVE FLASHING, CCS	PLANTATION
INSUL CEILING	R3.0 GLASSWOOL 155mm BATTS	N/A
CEILING LINING	3.6mm PREFINISHED PLYWOOD	MIRAGE PEARL
ELECTRICAL		
P.O.E	JUNCTION BOX 2100mm AFL	N/A
LOAD CENTRE	24 POLE 2000mm AFL	N/A
CABINETRY		
CUPBOARDS	LAMINATED TOP W/SPLASHBACK	WHITE
	LAMINATED DOORS/DRAWERS	WHITE
	MELAMINE CARCASS	WHITE
COMPLEXING		
INT. FLOOR JOIN	100x2mm ALUMINIUM STRIP	MILL FINISH
EXTERNAL ABOVE DADO:		
EXT. WALL JOIN	CCS STRIP	MERINO
EXTERNAL BELOW DADO:		
EXT. WALL JOIN	CCS STRIP	PLANTATION
DADO CPLX FLASH		
INT. WALL JOIN	MDF STRIP	WHITE SMOKE
ROOF JOIN	LAP ROOF SHEETS	N/A
ITEM	DESCRIPTION	COLOUR

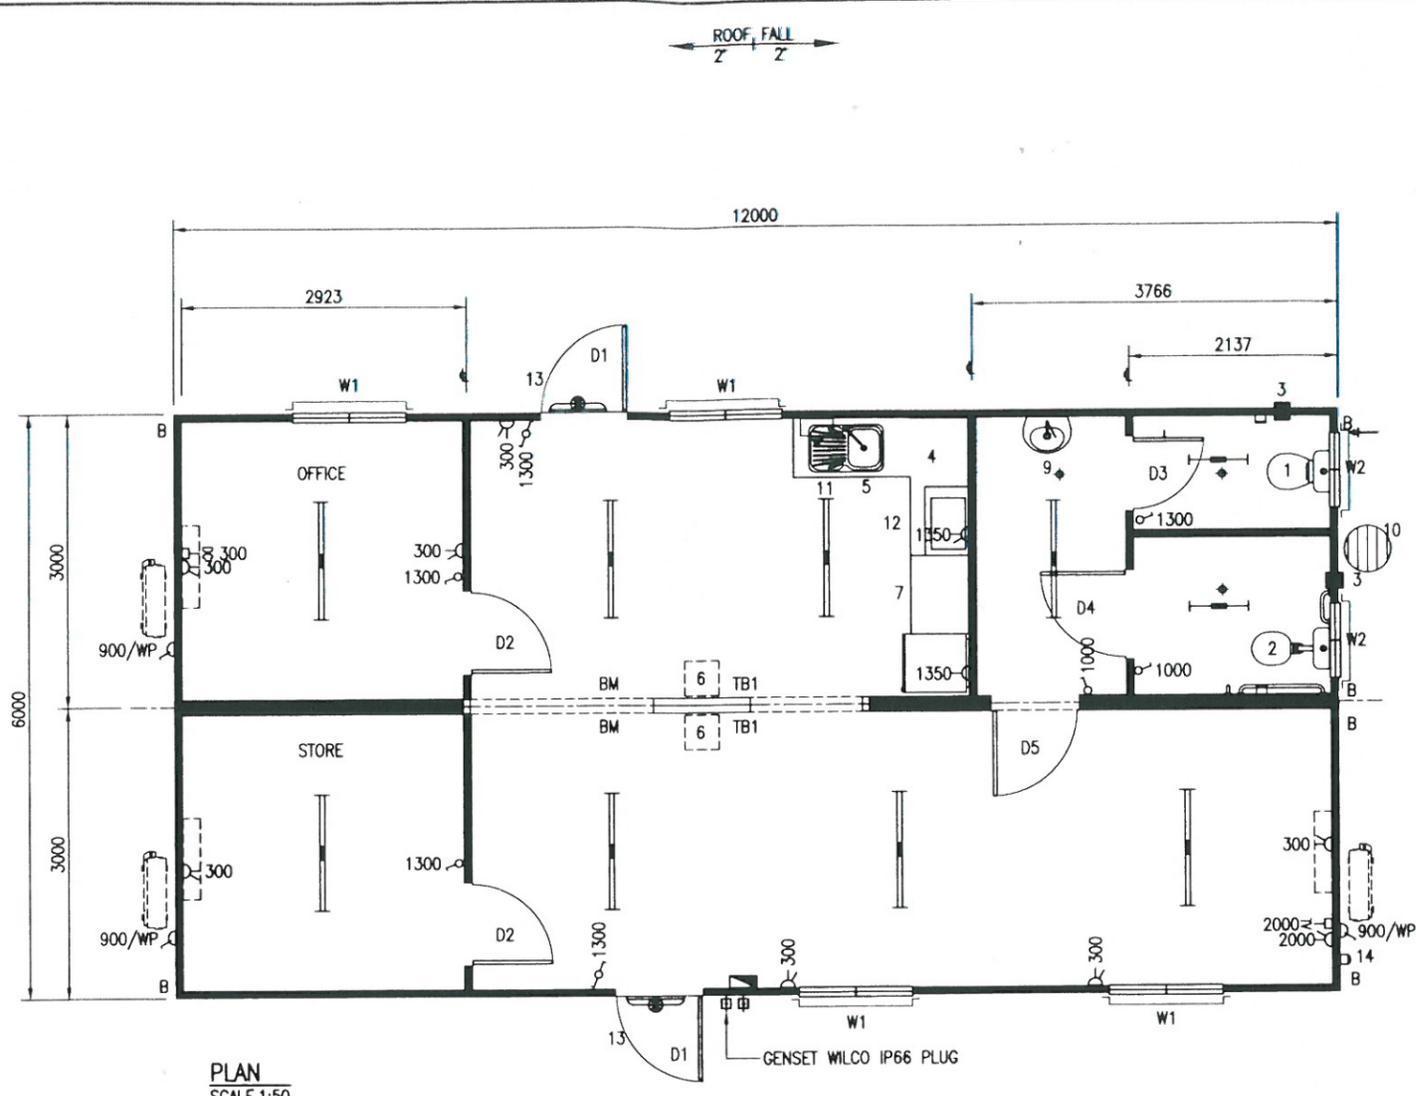

PLAN SCALE 1:50



BUILDING DESIGN WIND SPEED TO AS 1170.2-2002 ANNUAL PROBABILITY OF EXCEEDANCE - 1:500 WIND REGION - D (CYCLONIC) TERRAIN CATEGORY - 2 WIND SPEEDS: REGIONAL - 80m/s SERVICEABILITY - 55m/s TOPOGRAPHY MULTIPLIER - 1.0


ROBIN SALTER B.E.(Hons.) M.I.E Aust. C.P. Eng.
FRANK MARONI B.E. M.I.E Aust. C.P. Eng.
E: info@raeperm.com.au P: 08 9317 3331

GENERAL NOTES		A/C'S, PLUMBING, FURNITURE & OTHER SCHEDULE		DOOR & WINDOW SCHEDULE				
1. EXTERNAL DOOR SECURITY BOLTS TBA				W2	2	WINDOW 350x755 GLASS SCREEN	FF ALUM. HS PV W/ TRIM FLOAT CRMSAFE CYCLONE SCREEN	BLACK OBS BLACK
2. STRUCTURAL PROVISIONS OF QLD. GOVERNMENT DEPARTMENT OF PUBLIC WORKS DESIGN GUIDELINES FOR AUSTRALIAN PUBLIC CYCLONE SHELTERS 2002 ONLY SHALL BE USED AS A BASIS FOR DESIGN.				W1	4	WINDOW 1075x1155 GLASS SCREEN	FF ALUM. HS W/ TRIM FLOAT CRMSAFE CYCLONE SCREEN	BLACK CLEAR BLACK
3. CRMSAFE SCREENS TO MEET ITEM 2 REQUIREMENTS.				D5	1	DOOR INT 2040x870 FRAME/TRIM	TIMBER HOLLOW CORE ALUMINIUM/ALUMINIUM	WHITE SMOKE BLACK
4. GENSET BY OTHERS.	14	1	PE CELL FOR EXTERNAL VANDALITE(S)					
5. DEBRIS SCREENS TO AC CONDENSERS BY OTHERS	13	2	VANDALITE / EMERGENCY LIGHT					
6. BACK-UP WATER SUPPLY AND SEWER DISPOSAL BY OTHERS.	12	1	MICROWAVE SHELF OVER BENCHTOP. (MICROWAVE BY OTHERS)					
	11	1	BOILING WATER UNIT, 5.0LT					
	10	1	HWS 160Ltr (1x3.6kW) W/ ISOLATOR SWITCH PACKED IN BUILDING & INSTALLED ONSITE					
	9	1	HAND BASIN, VC, DISABLED W/LEVER TAPSET & 950x350 MIRROR					
	8	1	FRIDGE/ FREEZER 315LT					
	7	1	CUPBOARD, PANTRY c/w SHELVES. 800x600x1800					
	6	2	COMPLEXING CEILING VENT, 356x356 (310x310 CUTOUT)					
	5	1	SINK, SS, 1 BOWL, 1 DRAINER, FLICKMIXER (CO) - 930L					
	4	1	CUPBOARD LAM. TOP, 3200x600x900h W/DRAWERS & SPLASHBCK	D2	2	DOOR INT 2040x820 FRAME/TRIM	TIMBER HOLLOW CORE ALUMINIUM/ALUMINIUM	WHITE SMOKE BLACK
	3	2	EXHAUST FAN, 150mm WALL MOUNT					
	2	1	TOILET SUITE, DISABLED W/ GRABRAILS & TOILET PAPER HOLDER					
	1	1	TOILET SUITE DUAL FLUSH W/ TOILET PAPER HOLDER	D1	2	DOOR EXT 2043x846 FRAME/TRIM	PLAIN METAL CCS METAL/ALUMINIUM	MERINO MERINO/BLACK
	BM	2	4200mm BEAM C200_24, EXPOSED					
	TB1	-	TRANSIT BRACE TO SUIT					
	AC1	4	AC UNITS WITH CYCLONE PROTECTION CAGE. SUPPLIED BY CLIENT SOLATORS TO UNITS BY AUSCO. TBA					
ITEM	DESCRIPTION	TAG	QTY	TAG	QTY	ITEM	DESCRIPTION	COLOUR

BUILDING INFORMATION				
SERIAL NUMBER	T.B.A.			
CEILING HEIGHT	2705mm			
BUILDING HEIGHT	3350mm			
DESTINATION/STATE	T.B.A.			
ENGINEERING INFORMATION				
DESIGN WIND SPEED	D290			
LIFTING CAPACITY	5.0t			
DISTRIBUTED FLOOR LOAD	3.0kPa			
CONCENTRATED FLOOR LOAD	2.7kN			
DWG DISTRIBUTION				
CONT.	PURCH. MANU. ELECT. PLUMB. Q/A			
TRANS.	SITE HIRE CONSU. SPARE SPARE			
RECEIVED 19/08/10				
APPROVED FOR MANUFACTURE ON BEHALF OF:				
NAME (PRINT):.....				
COMPANY POSITION:.....				
SIGNATURE:.....				
DATE:.....				
SYMBOL LEGEND				
100mm FLOORING	Light Switch	TV TELEVISION OUTLET		
200mm FLOORING	Light Switch WP	TP TELEPHONE OUTLET		
2x20mm FLOORING	Light Swf 2 Way	TP TELEPHONE OUTLET		
DIFFUSED FLOORING	Light Swf DR	DC DATA COM. OUTLET		
100mm FLOORING WP	S/OUTLET 10amp	DC DATA COM. OUTLET		
EXT 100mm VANDALITE	S/OUTLET 10A DR	DRAIN WIRE		
EXT 100mm VANDALITE	S/OUTLET 15amp	FIRE EXTINGUISHER		
100mm BED LAMP	S/OUTLET 20amp	WATER INLET		
100mm BRACKET LIGHT	ISOLATOR SWITCH	WASTE INLET		
100mm INCAHOPE LIGHT	SWITCHBOARD	WASTE OUTLET		
100mm WELL GLASS LIT	POWER ENTRY	HOSE COCK		
100mm OYSTER LIGHT	JUNCTION BOX	FLOOR WASTE		
100mm EXT LIGHT	SMOKE ALARM	COAT HOOK		
100mm EMERG LIGHT	EXTRACTOR FAN	DUAL COAT HOOKS		
0	05/08/10 APPROVED FOR CONSTRUCTION	CJC		
C	10/02/10 REVISED AS CLOUDED	SF		
B	01/02/10 REVISED AS PER CLIENT REQUEST	SF		
A	AS NOTED ORIGINAL			
Issue	Date	Description	By	Check
FORM NO. G000P020				
FLOOR PLAN (D290) MESA/C-ORB EXT PLY INT 12.0 x 6.0 x 2.7m OFFICE/TOILET & 35 PERSON CYCLONE SHELTER NORTHERN DUST				
Drawn By	Drawn Date	Scale	A2	
AG	APR 08	1:50		
Checked By	Check Date	DIMENSIONS ARE IN MM DO NOT SCALE		
Project No.	Order No.			
Dwg No.	Sheet	Issue		
12379-003	1	0		

A01790_S177A_FP Issue No.10 (Jan 09)

FINISHES SCHEDULE		
STEELWORK		
CHASSIS	200PFC PERIMETER 'SPECIAL'	SUBFRAME BLACK
FLOORING		
FLOORING	CONCRETE	N/A
FLOOR COVERING	2mm ACCOLADE PLUS VINYL	IRONBARK
ABLUTION AREAS:		
FLOOR COVERING	2.0mm SAFE PLUS VINYL WITH	
	100mm COVING UP WALLS	ROBE GREEN
WALLS		
EXTERNAL ABOVE DADO:		
EXT. LINING	CCS MESA PROFILE, FIXED USING	
	TYPE B FIXING PATTERN (AS4040.3)	
	OVER ROUGH PLY	MERINO
EXT. CORNER	CCS	MERINO
EXTERNAL BELOW DADO:		
EXT. LINING	CCS CUSTOM-ORB PROFILE FIXED	
	USING CYCLONIC FIXING PATTERN	
	OVER ROUGH PLY	PLANTATION
EXT. CORNER	CCS	PLANTATION
DADO FLASHING	CCS	PLANTATION
INT. LINING	10MM PLASTERBOARD 'H' MOULD	DULUX 'QUAVER'
	* FEATURE WALL	DULUX 'BRIDGEWATER'
ABLUTION AREAS:		
	10MM VILLABOARD TSF	DULUX 'QUAVER'
SEPARATING WALL		
INT. LINING	16MM FIRESTOP 'H' MOULD JOINT	DULUX 'QUAVER'
INSULATION	INSULCO R2.0 75mm ACOUSTITHERM	N/A
INTERNAL CORNERS		
SKIRTING	SOFT LEGGED TEE	WHITE
CORNICE	42mm MDF BULLNOSE	DULUX 'BRIDGEWATER'
	42mm MDF BULLNOSE	DULUX 'QUAVER'
ROOF/CEILING		
CEILING STUDS	75mm STEEL FRAME @ 400 CRS	
	W/ BOXED STUD EVERY 800 CRS	N/A
ROOF SHEETING	SUPERDEK (CYCLONIC FIXINGS)	ZINCALUME
EXT FASCIA BARGE	CCS	PLANTATION
EXT FASCIA EAVE	CCS	PLANTATION
INSUL CEILING	R3.0 GLASSWOOL 155mm BATTS	N/A
CEILING LINING	10MM PLASTERBOARD 'H' JOIN	DULUX 'WHITE'
ELECTRICAL		
LOAD CENTRE	24 POLE W/P 1500mm AFL	N/A
CABINETRY		
WARDROBE	LAMINATED MDF	ANTHRACITE (WHITE INT)
WRITING TABLE	LAMINATED MDF	ANTHRACITE/BEECH
SIDE TABLE	LAMINATED MDF	ANTHRACITE
BENCHTOP & CUPBOARDS	LAMINATED MDF	ANTHRACITE/BEECH (WHITE INT)

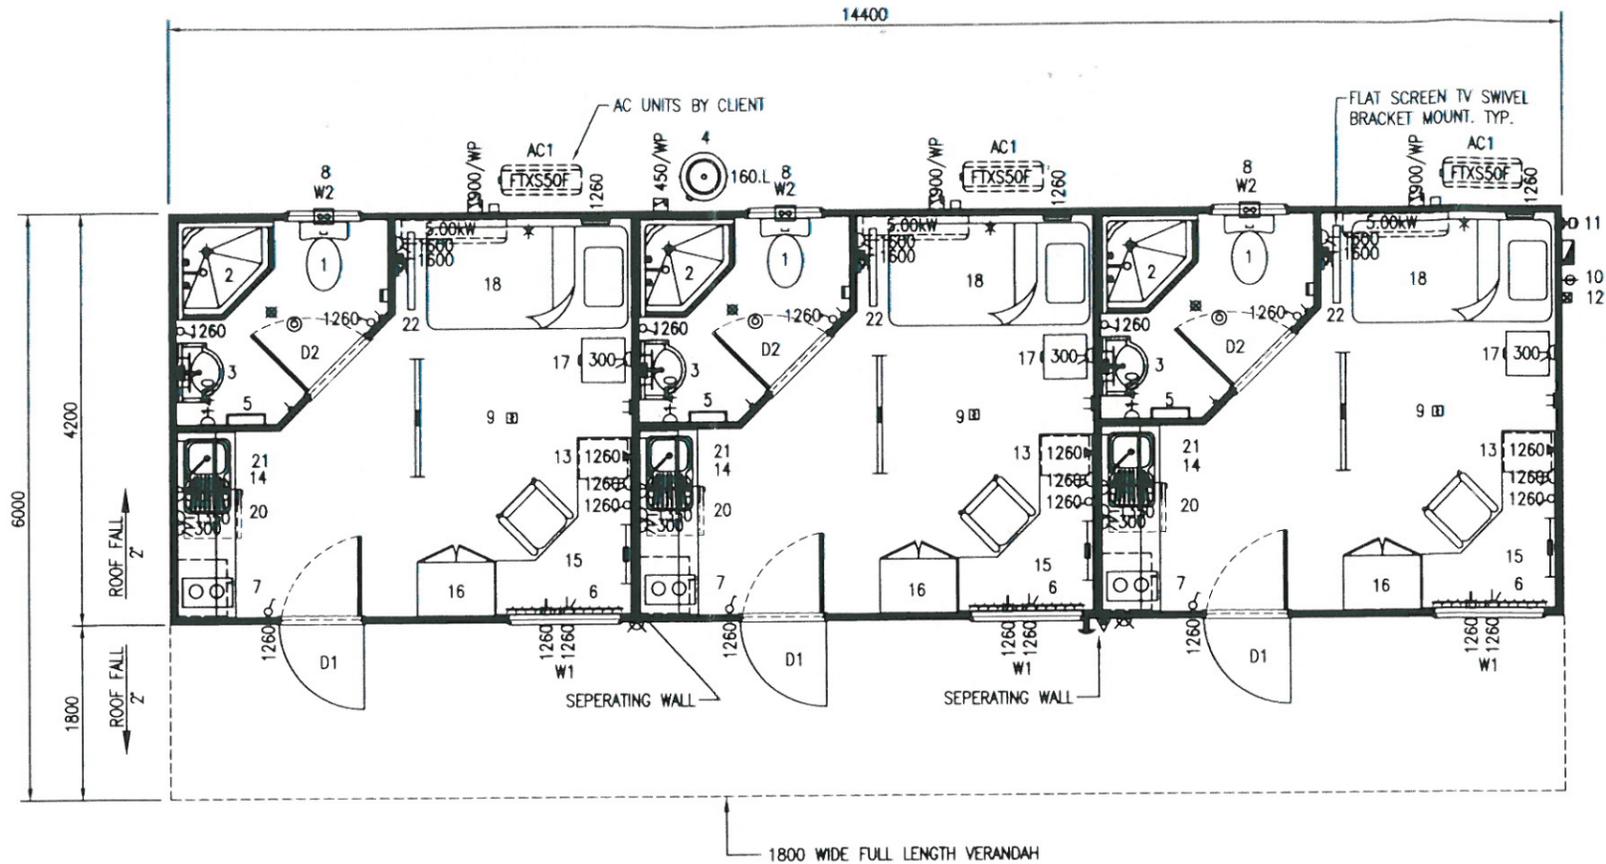

BUILDING INFORMATION					
SERIAL NUMBER	T.B.A.				
CEILING HEIGHT	2405mm				
BUILDING HEIGHT	2930mm				
DESTINATION/STATE	T.B.A.				
ENGINEERING INFORMATION					
DESIGN WIND SPEED	D290				
LIFTING CAPACITY	7.0t				
DISTRIBUTED FLOOR LOAD	3.0kPa				
CONCENTRATED FLOOR LOAD	2.7kN				
DWG DISTRIBUTION					
CONT.	PURCH.	MANU.	ELECT.	PLUMB.	Q/A.
TRANS.	SITE	HIRE	CONSU.	SPARE	SPARE



APPROVED FOR MANUFACTURE ON BEHALF OF:

NAME (PRINT):

COMPANY POSITION:

SIGNATURE:

DATE:

SYMBOL LEGEND			
100 FLOORING	1 LIGHT SWITCH	TV	TELEVISION OUTLET
200 FLOORING	2 LIGHT SWITCH UP	TP	TELEPHONE OUTLET
300 FLOORING	3 LIGHT SW 2 WAY	DC	DATA COIL OUTLET
400 FLOORING	4 LIGHT SW 0/1	DRW	DRAW WIRE
500 FLOORING UP	5 S/OUTLET 10amp	EXT	EXT. EXTRADRAWER
600 EXT 100 VINDUOLITE	6 S/OUTLET 10A 0/1	WDR	WATER OULET
700 EXT 100 VINDUOLITE	7 S/OUTLET 10amp	HSE	HOSE COCK
800 EXT 100 VINDUOLITE	8 S/OUTLET 30amp	FUR	FLOOR URINE
900 EXT 100 VINDUOLITE	9 S/OUTLET 30amp	COF	COFF HOOK
1000 BALANCE LIGHT	10 BALANCE SWITCH	EXH	EXTRACTOR FAN
1100 BENCH LIGHT	11 SWITCHBOARD	CHH	CHAIR HOOKS
1200 WELL GLASS LIT	12 POWER BERRY	+	HOSE COCK
1300 OVER LIGHT	13 JUNCTION BOX	+	FLOOR URINE
1400 EXT LIGHT	14 SMOKE ALARM	+	COFF HOOK
1500 BENCH LIGHT	15 EXTRACTOR FAN	+	DUAL COFF HOOKS

0	05/08/10	APPROVED FOR CONSTRUCTION	CJC
C	10/02/10	FINISHES REISED	SF
B	01/02/10	REVISED AS PER CLIENT REQUEST	SF
A	AS NOTED	ORIGINAL	



FLOOR PLAN (D290)
MESA/C-ORB EXT


Project
SALE: 14.4 x 4.2 x 2.4m
3 ROOM ACCOMMODATION UNIT
Client
NORTHERN DUST

Drawn By	AG	Drawn Date	OCT 07	Scale	1:50	Order No.	A2
Checked By		Check Date		DIMENSIONS ARE IN MM DO NOT SCALE			
Project No.				Order No.			
Dwg No.	12379-001	Sheet	1 of 3	Issue	0		

GENERAL NOTES		A/C'S, PLUMBING, FURNITURE & OTHER SCHEDULE		DOOR & WINDOW SCHEDULE						
1.	SPLIT SYSTEM AIR CONDITIONERS SUPPLIED & INSTALLED BY CLIENT ON SITE	20	3	BAR FRIDGE, 129L						
2.	WALLS MARKED WITH A "*" ARE TO BE PAINTED AS A FEATURE WALL AS PER COLOUR SPECIFIED IN FINISHES SCHEDULE	19	3	CHAIR, PADDED STEEL FRAME						
		18	3	BED, KING SGL, ENSEMBLE 2030x1055 W/INNERSPRING MATTRESS						
		17	3	TABLE, SIDE, 400x400x600h W/ DOOR & SHELF						
		16	3	WARDROBE, 750x450x1800h W/ SHELVES & HANG RAIL						
		15	3	TABLE, WRITING, CORNER 1800x1400x720h						
		14	3	SINK, SS, 1 BOWL, 1 DRAINER, FLICKMIXER (H&C) - 765L						
		13	3	DRAW WIRE, 1260 AFL, TO FINISH UNDER FLOOR						
		12	1	SPLITTER BOX, 4-WAY FOR TV POINTS @ 100 AFL						
		11	1	PE CELL FOR EXTERNAL VANDALITE(S)						
		10	1	"J" BOX FOR INTERLINKED SMOKE ALARMS (WIRED THRU RELAY)	W2	3				
		9	3	SMOKE ALARM, INTERLINKED & WIRED THRU RELAY INTO "J" BOX		3				
		8	3	EXHAUST FAN, 150mm WALL MOUNT		3				
		7	3	COOKTOP ELECTRIC c/w EXTRACTOR HOOD OVER	W1	3				
		6	3	CURTAIN, BLOCKOUT, TO SUIT 1075x1155 WINDOW		3				
		5	6	TOWEL RAIL, CHROME PLATED, 400mm (1@1000 & 1@1500 AFL)		6				
		4	1	HMU - HEAT PUMP TYPE	D2	3				
				PACKED IN BUILDING & INSTALLED ONSITE						
		3	3	VANITY UNIT, SEMI-RECESSED BOWL, FLICKMIXER (H&C) W/ MIRROR CABINET OVER	D1	3				
		2	3	SHOWER, 990X990mm GLASS SCREENS & DOOR. W/FLICKMIXER (VINYL FLOOR & WALLS TO SHOWERS)		3				
		22	3	LCD TV WALL MOUNTED ON SWIVEL BRACKET		3				
		21	3	CUPBOARDS & BENCHTOP, AS PER ELEVATION SHT. AND SPEC.		3				
ITEM	DESCRIPTION	COLOUR	TAG	QTY	DESCRIPTION	TAG	QTY	ITEM	DESCRIPTION	COLOUR

S031432_S0244_FP Issue No.13 (July 09)

FINISHES SCHEDULE		
STEELWORK		
CHASSIS	150UB14 @ 2000mm CRS	SUBFRAME BLACK
FLOORING		
FLOORING	19mm T&G F11 PLYWOOD	N/A
FLOOR COVERING	2mm NON-SLIP SEAMLESS VINYL	
	100mm COVING UP WALLS	KARRATHA CLAY
WALLS		
WALL STUDS	75mm STEEL FRAME @ 400 CRS	N/A
EXTERNAL ABOVE DADO:		
EXT. LINING	CCS MESA PROFILE, FIXED USING TYPE B FIXING PATTERN (AS4040.3)	
	OVER ROUGH PLY	MERINO
EXT. CORNER	CCS	MERINO
EXTERNAL BELOW DADO:		
EXT. LINING	CCS CUSTOM-ORB PROFILE FIXED TYPE B FIXING PATTERN (AS4040.3)	PLANTATION
	OVER ROUGH PLY	
EXT. CORNER	CCS	PLANTATION
DADO FLASHING	CCS	PLANTATION
INSUL EXT WALLS	N/A	N/A
INT. LINING	3.6mm PREFINISHED PLYWOOD	WHITE SMOKE
INT. CORNERS	SOFT LEGGED TEE	WHITE SMOKE
CORNICE	'D' MOULD	BLACK
ROOF/CEILING		
CEILING STUDS	75mm STEEL FRAME @ 400 CRS	
	W/ BOXED STUD EVERY 800 CRS	N/A
ROOF SHEETING	SUPERDEK (CYCLONIC FIXINGS)	ZINCALUME
EXT FASCIA BARGE	CCS	PLANTATION
EXT FASCIA EAVE	CCS	PLANTATION
INSUL CEILING	R1.5 GLASSWOOL 70mm BATTS	N/A
CEILING LINING	3.6mm PREFINISHED PLYWOOD	MIRAGE PEARL
ELECTRICAL		
P.O.E	JUNCTION BOX 2100mm AFL	N/A
LOAD CENTRE	24 POLE 2000mm AFL	N/A
CABINETRY		
COUNTER	LAMINATED TOP	WHITE
	STEEL LEGS	CHROME

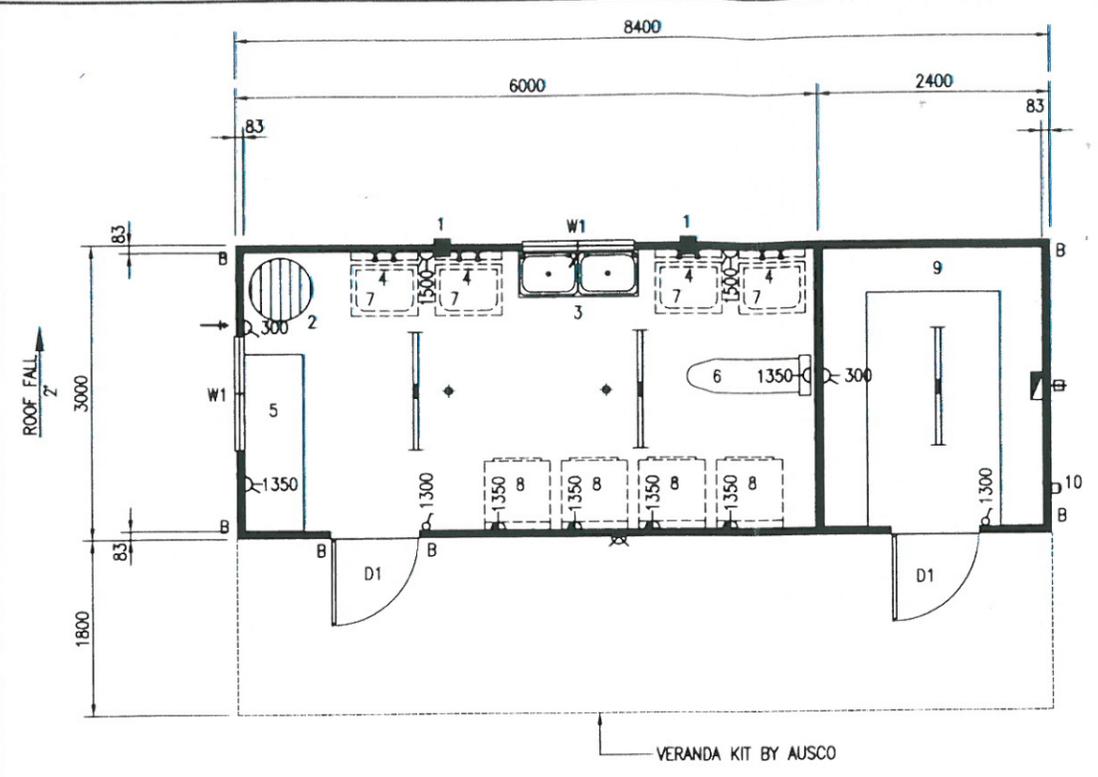

BUILDING INFORMATION					
SERIAL NUMBER	T.B.A.				
CEILING HEIGHT	2405mm				
BUILDING HEIGHT	2930mm				
DESTINATION/STATE	T.B.A.				
ENGINEERING INFORMATION					
DESIGN WIND SPEED	D290				
LIFTING CAPACITY	5.0t				
DISTRIBUTED FLOOR LOAD	3.0kPa				
CONCENTRATED FLOOR LOAD	4.5kN				
DWG DISTRIBUTION					
CONT.	PURCH.	MANU.	ELECT.	PLUMB.	Q/A.
-	-	-	-	-	-
TRANS.	SITE	HIRE	CONSU.	SPARE	SPARE
-	-	-	-	-	-

RECEIVED

19 APR 2010

APPROVED FOR MANUFACTURE ON BEHALF OF:

NAME (PRINT):

COMPANY POSITION:

SIGNATURE:

DATE:

SYMBOL LEGEND		
10W FLOOR	Light Switch	TV TELEVISION OUTLET
20W FLOOR	Light Switch WP	TP TELEPHONE OUTLET
2x30W FLOOR	Light Sw 2 Way	TP TELEPHONE OUTLET
DIFFUSED FLOOR	Light Sw DBL	DC DATA COM. OUTLET
10W FLOOR WP	S/OUTLET 10amp	DC DATA COM. OUTLET
EXT 10W VANDALITE	S/OUTLET 10A DBL	DC DATA COM. OUTLET
EXT 10W VANDALITE	S/OUTLET 15amp	DC DATA COM. OUTLET
EXT 10W VANDALITE	S/OUTLET 20amp	DC DATA COM. OUTLET
BLU HEAD LIGHT	ISOLATOR SWITCH	WASTE INLET
MICRO LIGHT	SWITCHBOARD	WASTE OUTLET
WELL GLASS LIT	POWER ENTRY	HOSE COCK
OYSTER LIGHT	JUNCTION BOX	FLOOR WASTE
EXT LIGHT	SMOKE ALARM	COAT HOOK
EMERG LIGHT	EXTRACTOR FAN	DUAL COAT HOOKS

BUILDING DESIGN WIND SPEED TO AS 1170.2-2002
ANNUAL PROBABILITY OF EXCEEDANCE - 1:500
WIND REGION - D (CYCLONIC) TERRAIN CATEGORY - 2
WIND SPEEDS: REGIONAL - 60m/s SERVICEABILITY - 55m/s
TOPOGRAPHY MULTIPLIER - 1.0

ROBIN SALTER B.E. (Hons.) M.I.E. Aust. C.P. Eng.
FRANK MARONI B.E. M.I.E. Aust. C.P. Eng.
E: info@rsaperth.com.au P: 08 9317 3331

Issue	Date	Description	By	Check
0	05/08/10	APPROVED FOR CONSTRUCTION	CJG	
A	AS NOTED	ORIGINAL		

COPYRIGHT AUSCO MODULAR PTY LTD MAY NOT BE REPRODUCED OR ITS CONTENTS DAMAGED WITHOUT WRITTEN AUTHORITY

GENERAL NOTES		A/C'S, PLUMBING, FURNITURE & OTHER SCHEDULE		DOOR & WINDOW SCHEDULE						
1. TBA										
		10	1	PE CELL FOR EXTERNAL VANDALITE(S)						
		9	1	SHELVING, 450d, 4 TIER						
		8	4	CLOTHES DRYER (BY OTHERS)						
		7	4	WASHING MACHINE (BY OTHERS)						
		6	1	IRONING STATION, FOLD AWAY	W1	2				
		5	1	COUNTER LAM. TOP, 1800x600x900h						
		4	4	TAPSET (H&C), TO SUIT WASHING MACHINE, 1100 AFL						
		3	1	LAUNDRY TUB DOUBLE, SS W/CABINET, TAPSET (H&C) 1150 AFL	D1	2				
		2	1	HWS 250Ltr (1x3.6kW) W/ SAFETY TRAY & ISOLATOR SWITCH						
		1	2	EXHAUST FAN, 150mm WALL MOUNT						
ITEM	DESCRIPTION	COLOUR	TAG	QTY	DESCRIPTION	TAG	QTY	ITEM	DESCRIPTION	COLOUR

FLOOR PLAN (D290)	
MESA/C-ORB EXT	
Project: SALE: 8.4 x 3.0 x 2.4m LAUNDRY/STORE	
Client: NORTHERN DUST	
Drawn By: AG	Drawn Date: APR 08
Scale: 1:50	Sheet: A2
Checked By:	Check Date:
DIMENSIONS ARE IN MM DO NOT SCALE	
Project No.:	Order No.:
Dwg No. 12379-002	Sheet 1
Issue 0	