

# NOTES

NOTE - 100 BIKE RACKS S/02.1 TO BE PROVIDED IN CENTRAL FACILITIES

## LEGEND

KEY DESCRIPTION  
 FB1.1 SECURITY FENCING AND GATES

NOTE - BLOCKS ARE NOT PART OF SCOPE. PROVIDE CAPED OF SERVICES TO TERMINATION POINTS AND SURROUNDING WORKS ONLY

NOTE - ALLOW FOR 30 WHEELIE BINS WITH 80% CLAMPS. LOCATIONS THROUGHOUT THE SITE

FB1.1

CARD OPERATED BOOM GATE

## 1 SITE PLAN - FLOOR PLAN LEVEL

1:1000 @A3

### CONSULTANT

**AECOM**

AECOM Australia Pty Ltd  
 A.B.N 20 093 846 925  
 Level 8, 540 Wickham Street  
 Fortitude Valley, QLD, 4006  
 +61 7 3553 2000 tel +61 7  
 3553 2050 fax  
 www.aecom.com

### PROJECT

**BAY VILLAGE KARRATHA**  
 LOT 3759 /  
 DP185178  
 RANKIN ROAD, GAP  
 RIDGE  
 CITY OF KARRATHA

PRINT IN COLOUR

### OPERATOR

**COMPASS GROUP**

### D+C BUILDER

**MULTIPLEX**  
 MULTIPLEX CONSTRUCTION PTY LTD  
 A.B.N. 70 107 007 537

### PROJECT MANAGEMENT INITIALS

CJ	BH	JO
DESIGNER	CHECKED	APPROVED

### PROJECT DATA

DATUM	AHD	SURVEY	KARRA
SCALE	1:1000 @A3		

1:1000 @A3

### ISSUE/REVISION

REV	DATE	DESCRIPTION
1	03-07-2018	PROGRESS ISSUE
2	14-08-2018	PROGRESS ISSUE
3	01-03-2019	PROGRESS ISSUE
4	08-02-2019	PROGRESS ISSUE
5	31-01-2019	REVISED MASTERPLAN ISSUE
6	19-10-2018	PROGRESS ISSUE
7	21-09-2018	ISSUED FOR PERMITS
8	03-09-2018	ISSUED FOR INTERIM 50% DO
9	17-08-2018	ISSUED FOR SCHEMATIC DESIGN

### PROJECT NUMBER

60560383

### PROJECT PHASE

DETAILED DESIGN

### SHEET TITLE

00 - SITEWIDE  
 ARCHITECTURAL SERVICES  
 SITE PLAN

### SHEET NUMBER

BV-AR-00-0101


### REVISION

1



1 VIEW OF HV BUILDING FROM CENTRAL ENTRY

SCALE

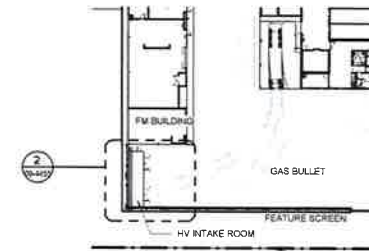


4 LOCATION PLAN

SCALE: 1:500


LEGEND

KEY	DESCRIPTION
ES1.6	FIRE RATED LOUVER
MR1.1	PROFLED SHEET METAL ROOFING - TYPE 1
MM1.1	GALVANISED STEEL GRATING
P32	HV BULB/SH/PART
SU1.1	BOLLARD TYPE 1 - FIXED
WL1.1	CHARCOAL CONCRETE CORE FILLED & 2HR FIRE RATED

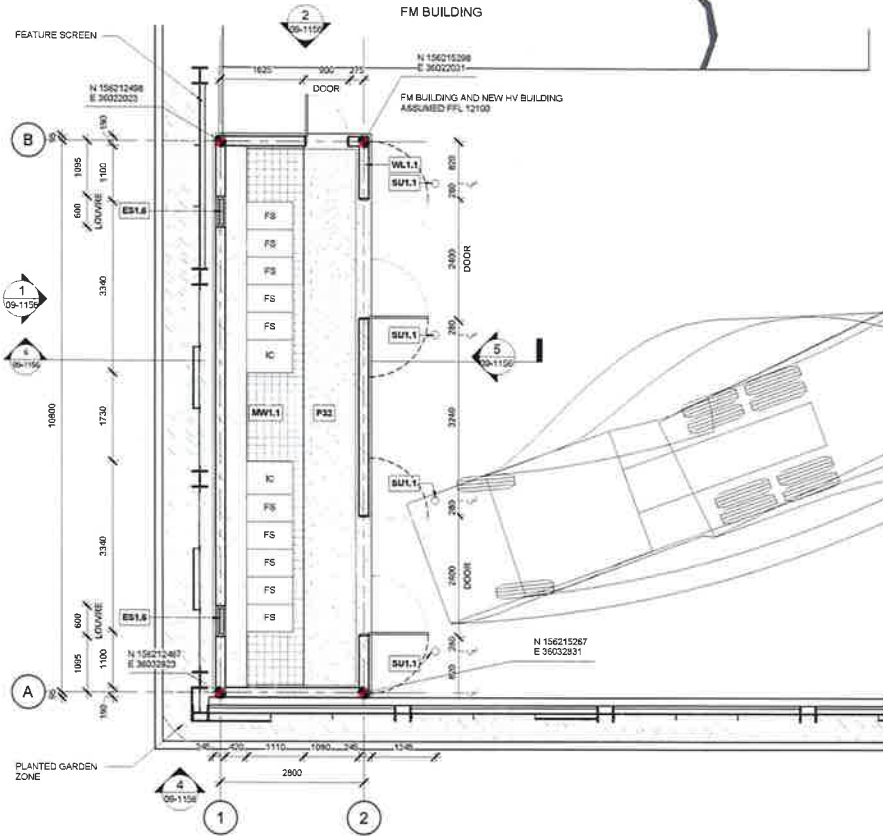


2 HV INTAKE ROOM PLAN

SCALE: 1:50

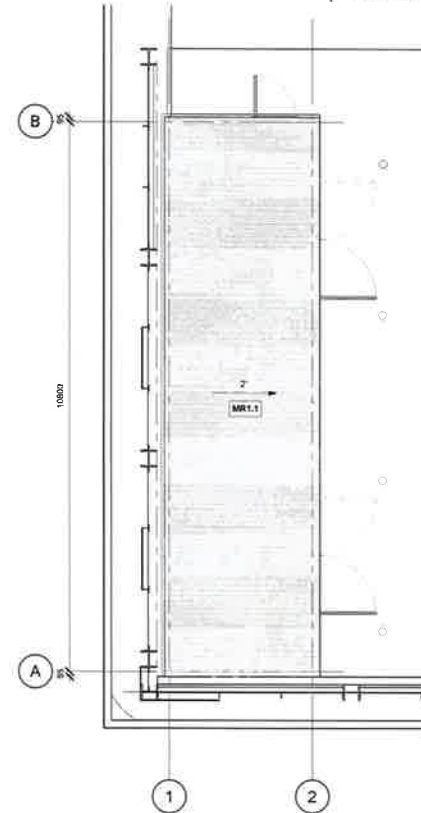

3 HV INTAKE ROOM ROOF PLAN

SCALE: 1:50

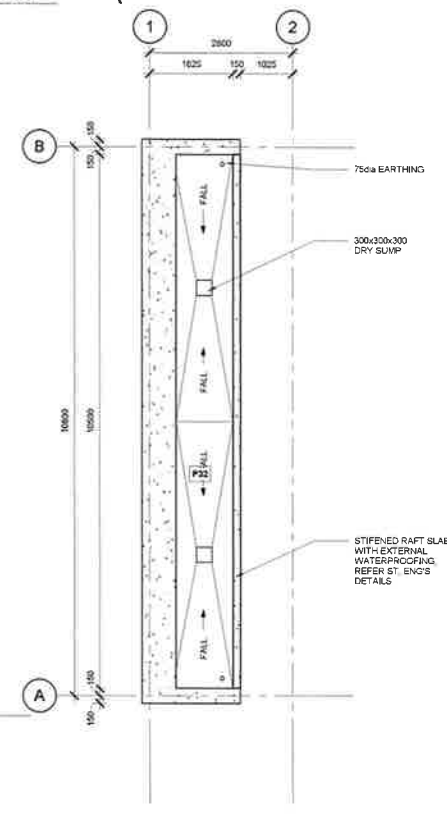

5 HV INTAKE DUCT PLAN

SCALE: 1:50

CONSULTANT

**AECOM**

AECOM Australia Pty Ltd  
A.B.N 20 093 846 925  
Level 8, 540 Wickham Street  
Fortitude Valley, QLD, 4006  
+61 7 3553 2000 tel +61 7  
3553 2050 fax  
www.aecom.com

PROJECT

BAY VILLAGE  
KARRATHA  
LOT 3739 /  
DP185/78  
RAKIN ROAD, GAP  
RIDGE  
CITY OF KARRATHA

PRINT IN COLOUR

OPERATOR

**COMPASS**  
ALBERT

D+C BUILDER

**MULTIPLEX**  
MULTIPLEX CONSTRUCTION PTY LTD  
A.B.N 70 107 007 527

FOR CONSTRUCTION

PROJECT MANAGEMENT INITIALS

DESIGNER	CHECKED	APPROVED

PROJECT DATA

DATUM	A-H	SURVEY	KARRA

SCALE	1:1000 A1	1:2000 A1

ISSUE/REVISION

DATE	DESCRIPTION
15-06-2018	PROGRESS ISSUE
14-06-2018	PROGRESS ISSUE
14-06-2018	PROGRESS ISSUE

PROJECT NUMBER

60560383

PROJECT PHASE

DETAILED DESIGN

SHEET TITLE

09 - SITE STRUCTURES  
ARCHITECTURAL SERVICES  
HV INTAKE ROOM

SHEET NUMBER

BV-AR-09-1155

REVISION

B