
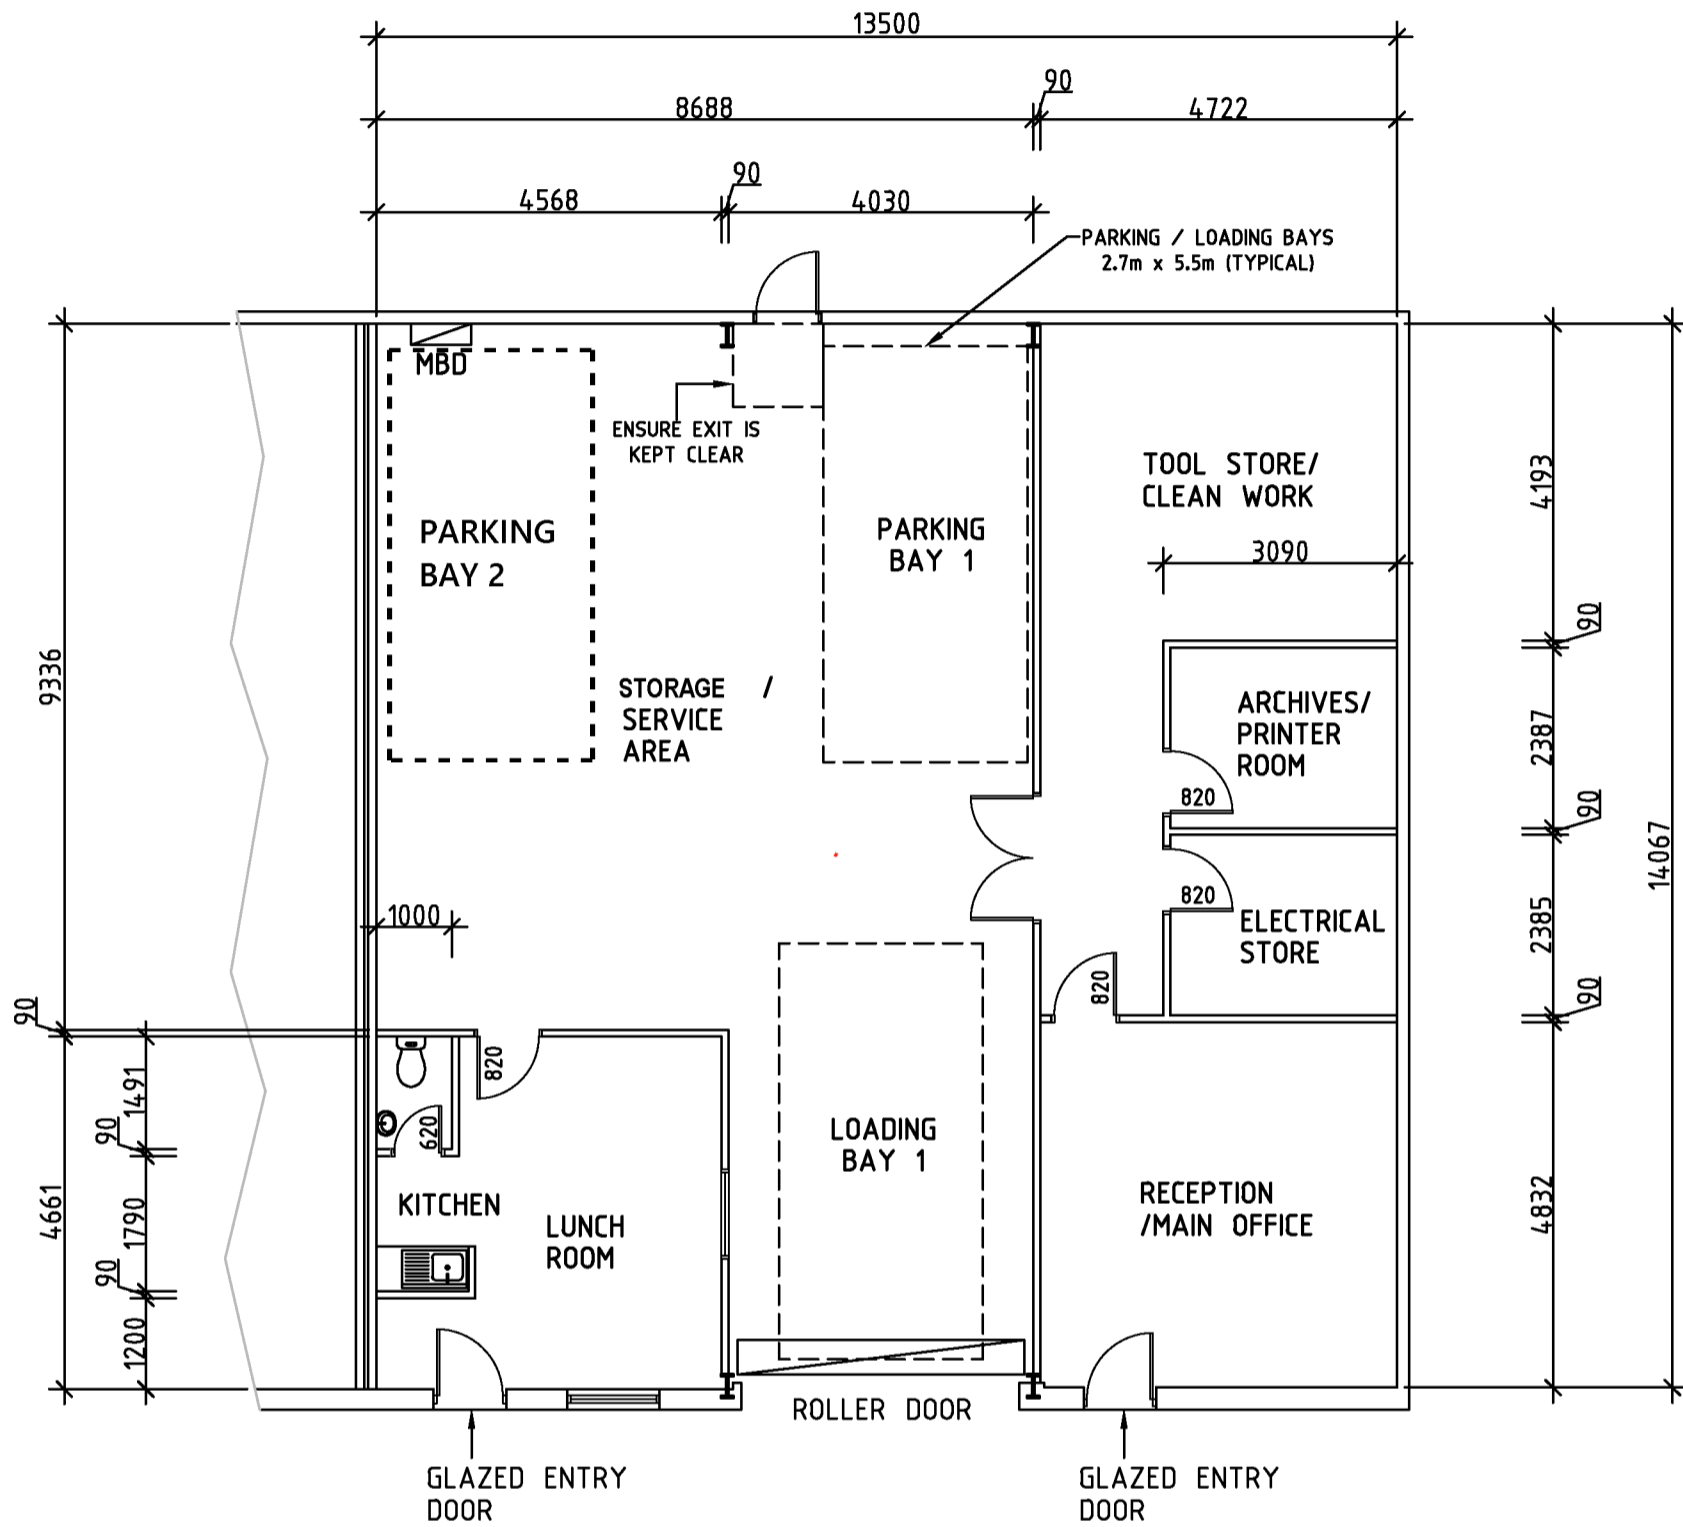


Application for Development Approval (DA24-012)  
 Proposes a Change of Use from Office to Industry - Service  
 (Windscreen Replacement and Window Tinting) to be located at  
 Unit 3 Crane Circle, Pegs Creek.

SITE PLAN

1:200

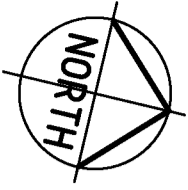

### UNIT 3 FLOOR PLAN

1:100

REV	BY	DATE	DESCRIPTION	CKD	APP
C	NK	14/03/22	CAR BAYS SHOWN	L.R.	
B	NK	11/02/22	NAMES CHANGED	L.R.	
A	NK	08/02/22	ISSUED FOR REVIEW	L.R.	

DESIGN		
DRAWN	NK	08/02/22
CHECKED	L.R.	08/02/22
ENGINEER	-	-
ISSUED		
<b>D.A.</b>		
CONTRACTOR TO CHECK ALL DIMENSIONS PRIOR TO COMMENCEMENT		
DIMENSIONS TO GOVERN SCALE		