


DATE PLOTTED: 4 March 2015 5:49 PM BY: CARA CLIFTON (PERTH)

X:\GEP\LA\15001-LA-102-D_Site_Plan.dwg
C:\Users\carac\OneDrive\Documents\LA-102-D_Site_Plan.dwg
C:\Users\carac\OneDrive\Documents\LA-102-D_Site_Plan.dwg

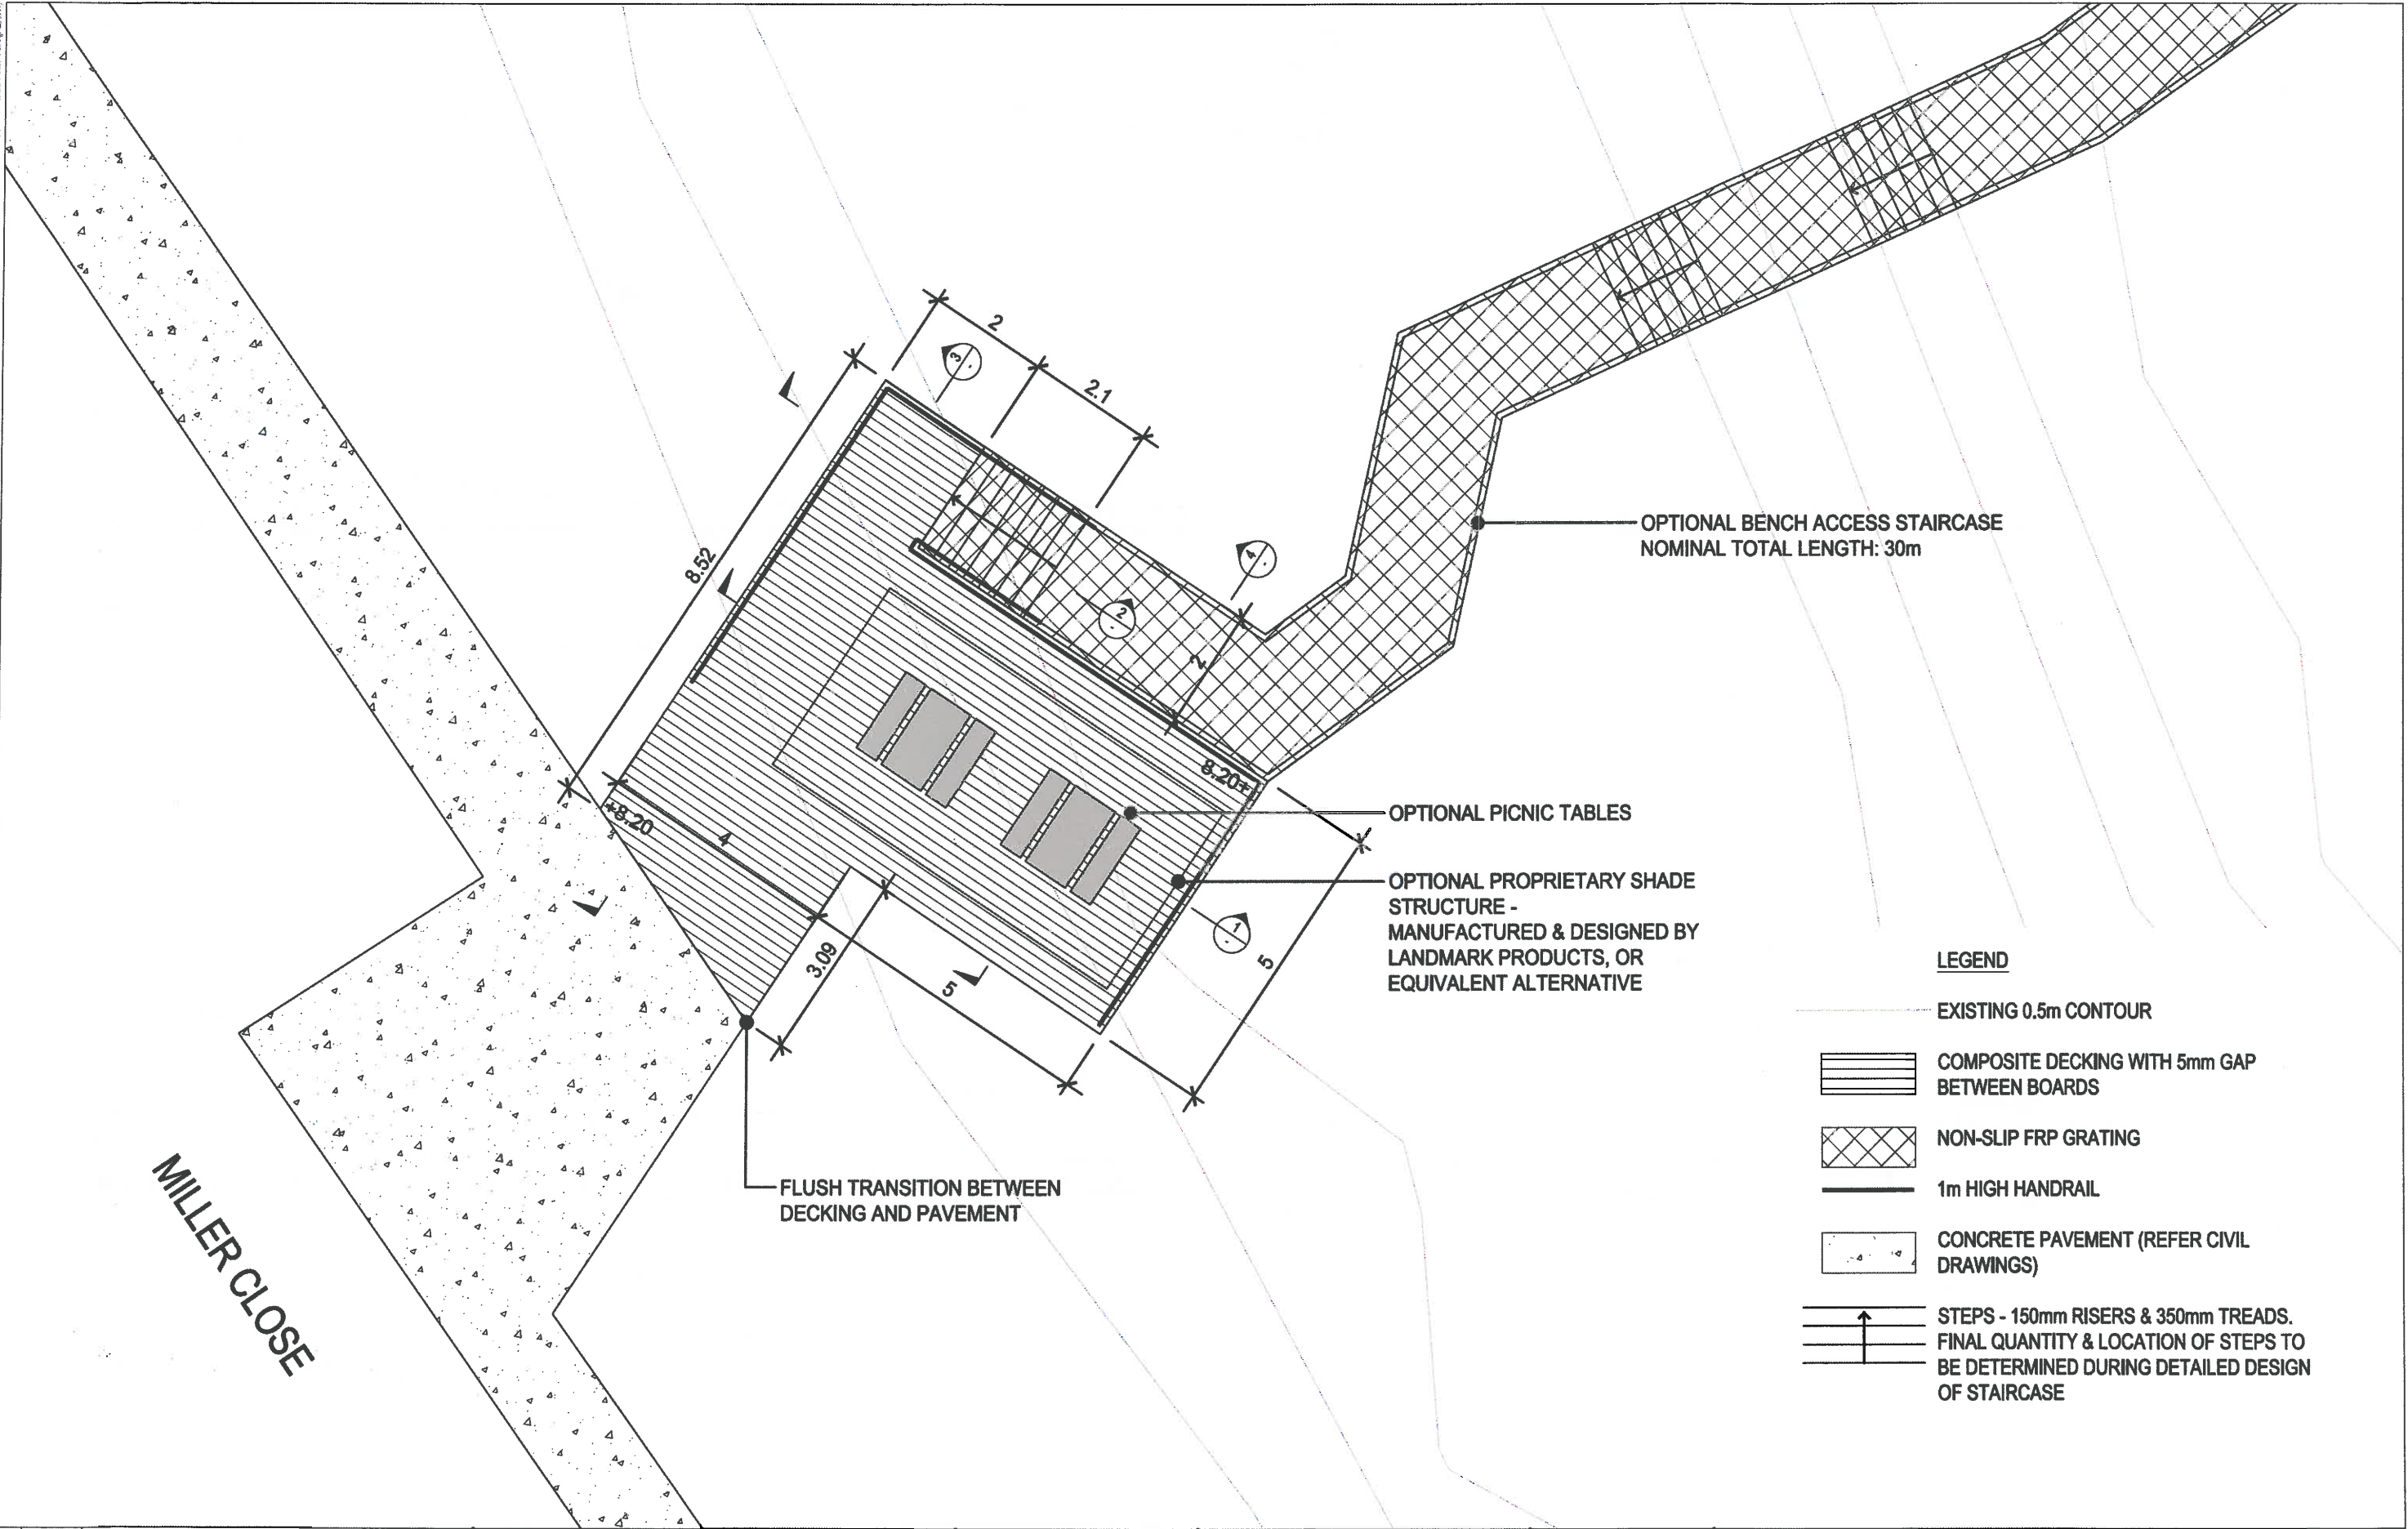

LEGEND

EXISTING 0.5m CONTOUR

COMPOSITE DECKING WITH 5mm GAP BETWEEN BOARDS

NON-SLIP FRP GRATING

1m HIGH HANDRAIL

CONCRETE PAVEMENT (REFER CIVIL DRAWINGS)

STEPS - 150mm RISERS & 350mm TREADS.
FINAL QUANTITY & LOCATION OF STEPS TO BE DETERMINED DURING DETAILED DESIGN OF STAIRCASE

Rev.	Date	Description	Des.	Verif.	Appd.
B	04/03/2015	ISSUED FOR REVIEW	CC	-	CC
A	16/02/2015	ISSUED FOR REVIEW	CC	-	CC

© Cardno Limited All Rights Reserved.
This document is produced by Cardno Limited solely for the benefit of and use by the client in accordance with the terms of the retainer. Cardno Limited does not and shall not assume any responsibility or liability whatsoever to any third party arising out of any use or reliance by third party on the content of this document.

Cardno
Shaping the Future
Cardno (WA) Pty Ltd | ABN 77 009 119 000
11 Harvest Terrace
West Perth WA 6005
Tel: 08 9273 3888 Fax: 08 9486 8664
Web: www.cardno.com.au

Drawn	RL	Date	03/02/2015
Checked	CC	Date	03/02/2015
Designed	CC	Date	30/01/2015
Verified		Date	
Approved		Date	
CC		Date	03/02/2015

Client **CITY OF KARRATHA**
Project **POINT SAMSON FORESHORE WORKS & IMPLEMENTATION PLAN**
Title **SOUTHERN LOOKOUT DECK PLAN**

Status **FOR INFORMATION ONLY**
NOT TO BE USED FOR CONSTRUCTION PURPOSES

Drawing Number	Scale	Size	Revision
LW15001-LA-102-D	1:50	A1	B

