


Priority Works Karratha Airport Design Inclusions

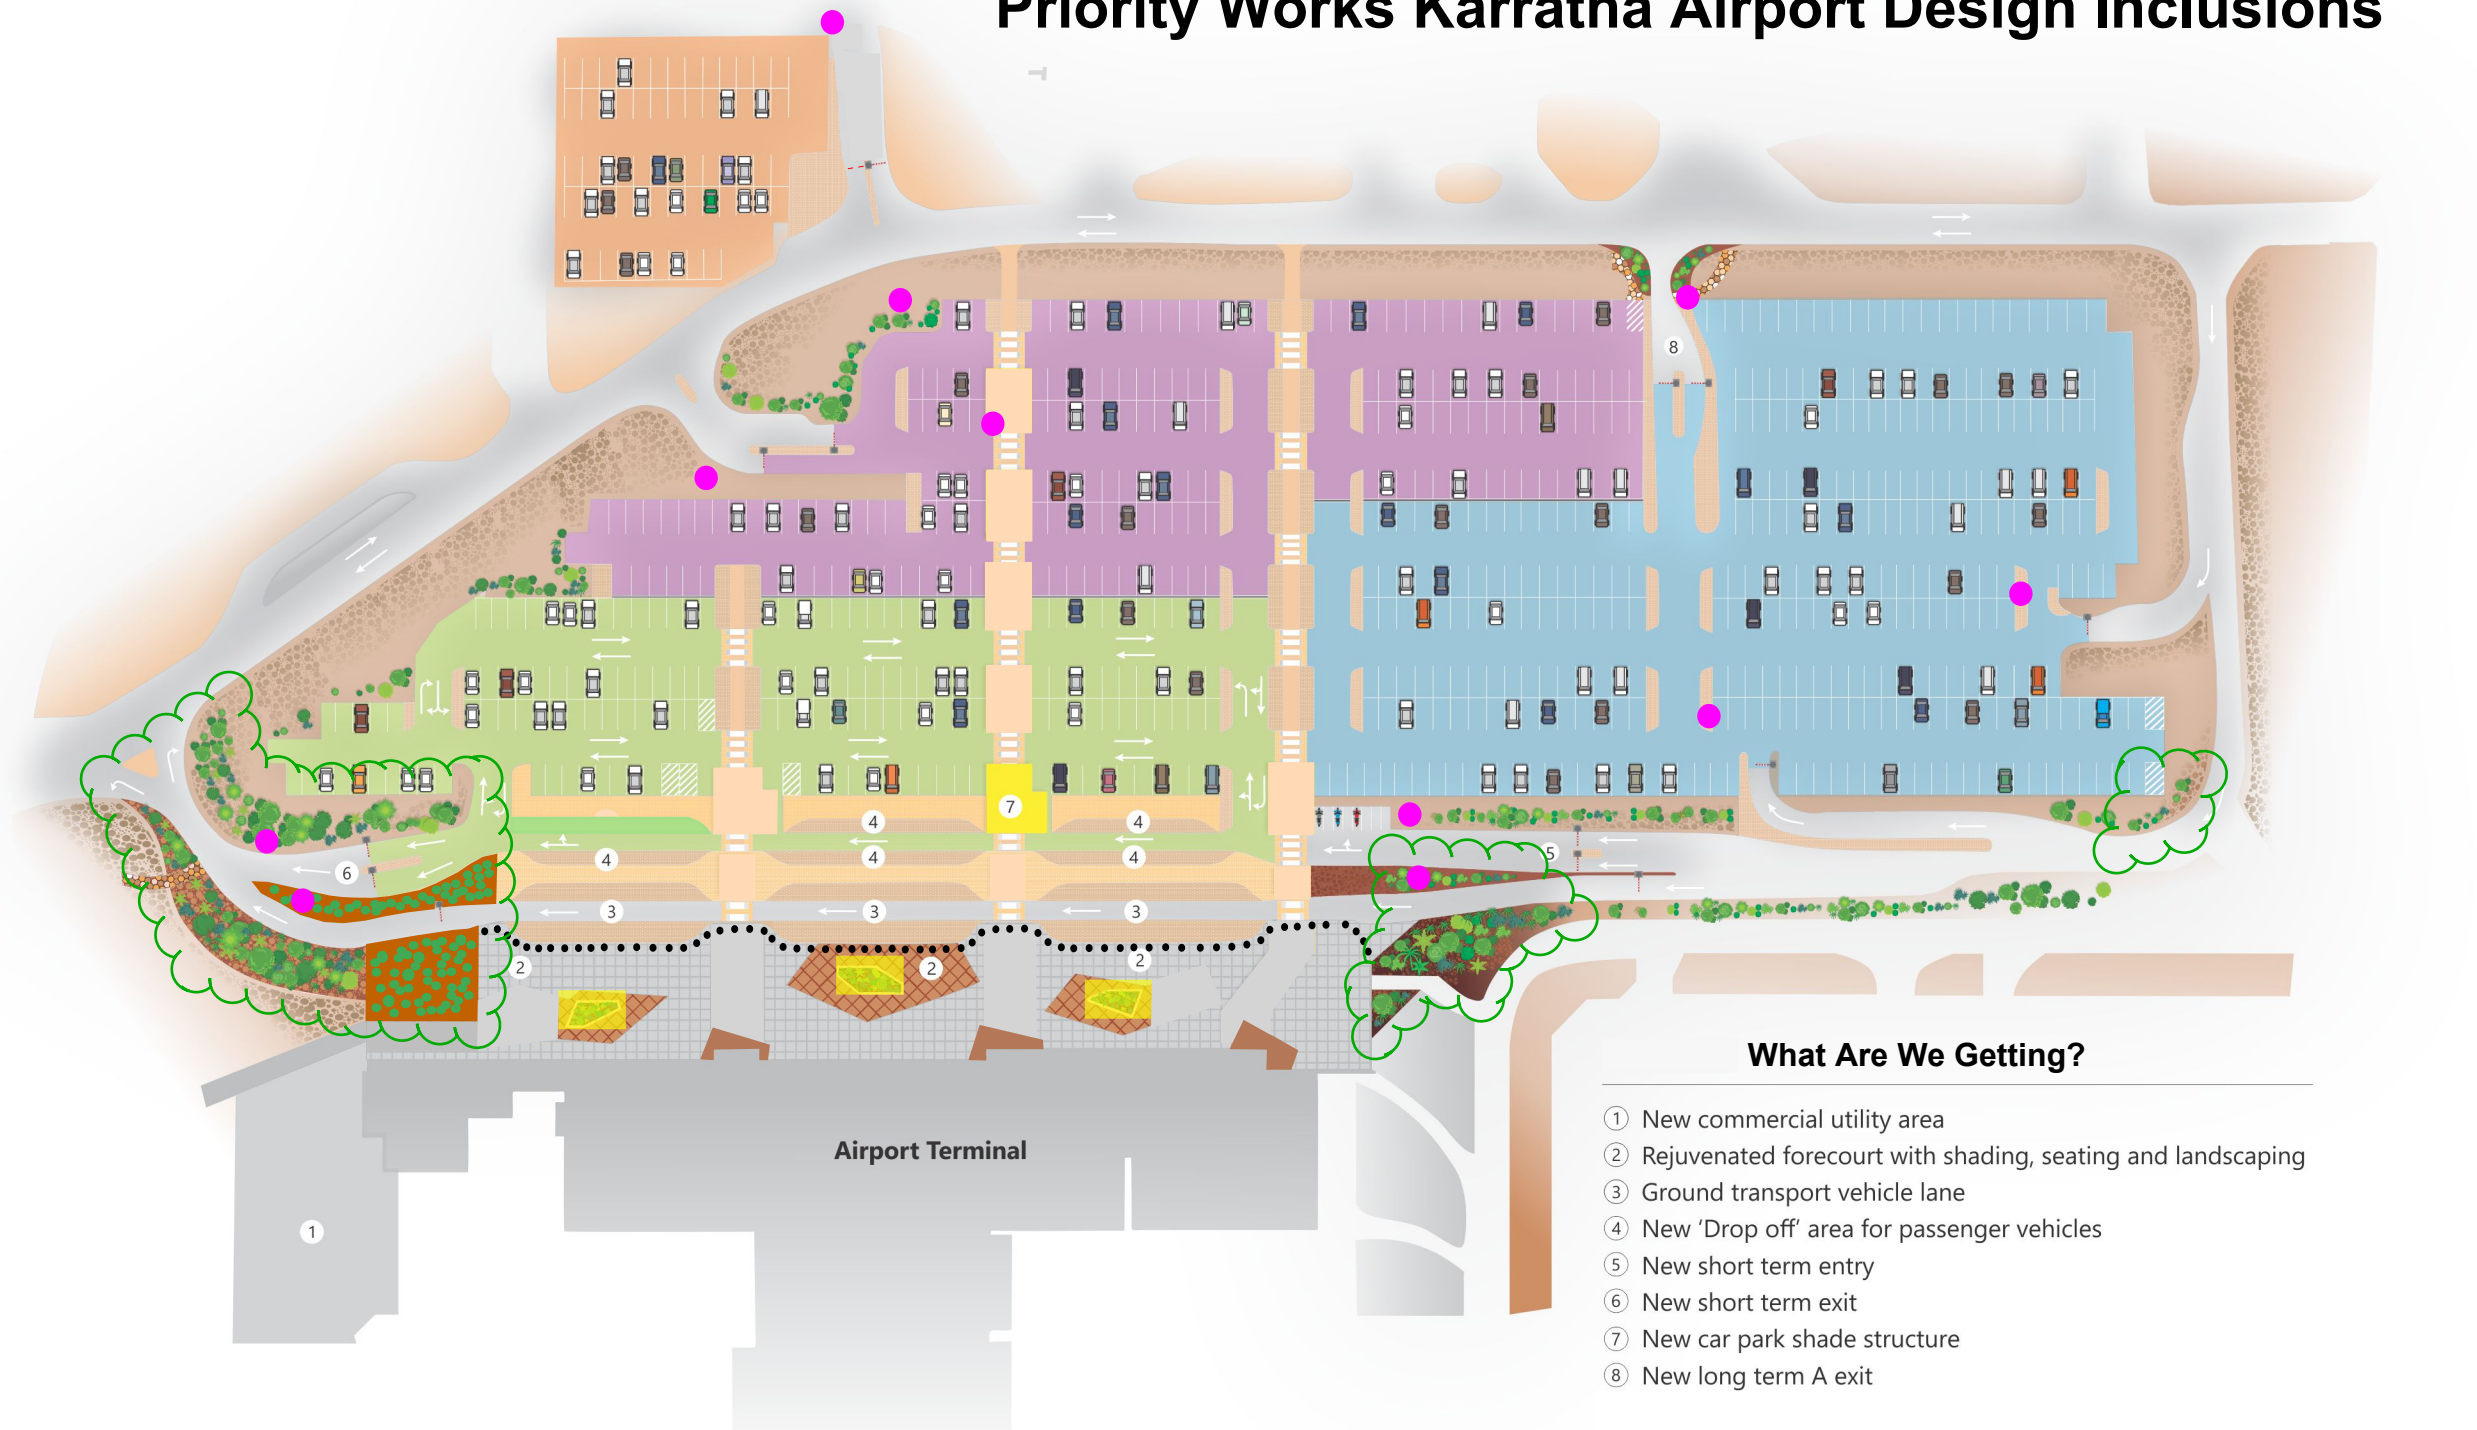

What Are We Getting?

- ① New commercial utility area
 - ② Rejuvenated forecourt with shading, seating and landscaping
 - ③ Ground transport vehicle lane
 - ④ New 'Drop off' area for passenger vehicles
 - ⑤ New short term entry
 - ⑥ New short term exit
 - ⑦ New car park shade structure
 - ⑧ New long term A exit
- Rental Vehicles - different configuration with the same number of bays (198)
 - Long term A car park - bays reduced by 339 to 275
 - Short term car park / Drop Off area - bays increased from 119 to 169
- Additional landscaping
 - Expanded and upgraded CCTV cameras
 - Enhanced FOT security with bollards and greater vehicle setback