




PLAN
SCALE 1:50

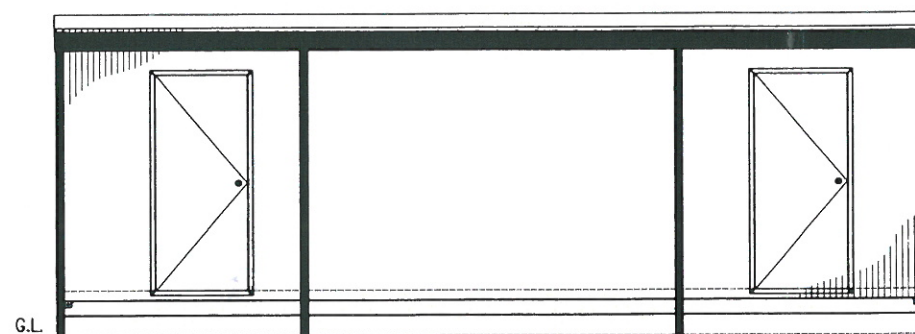


ELEVATION 1
SCALE 1:50

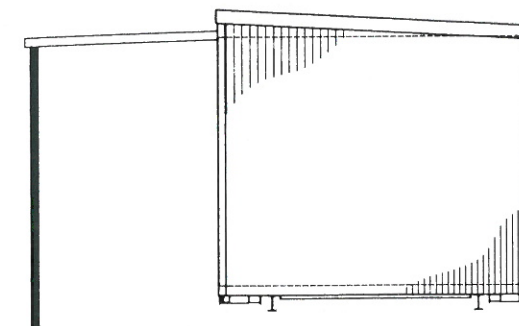

ELEVATION 2
SCALE 1:50

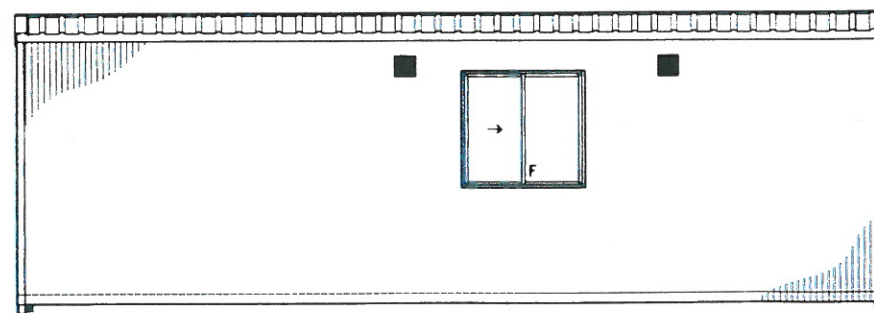

ELEVATION 3
SCALE 1:50

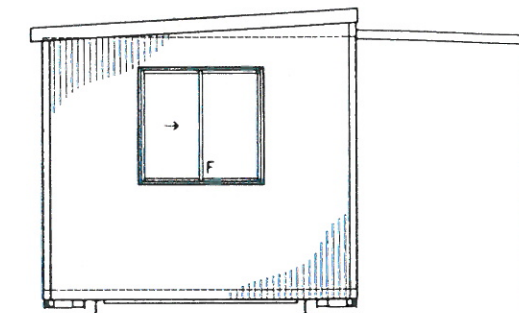

ELEVATION 4
SCALE 1:50

GENERAL NOTES:
1. FOR FURTHER DETAILS REFER FLOOR
PLAN DRAWING

RECEIVED
19 AUG 2010

SYMBOL LEGEND

10W FLUORO	LIGHT SWITCH	TV TELEVISION OUTLET
20W FLUORO	LIGHT SWITCH WP	TP TELEPHONE OUTLET
20W FLUORO	LIGHT SW 2 WAY	TP TELEPHONE OUTLET
DIFFUSED FLUORO	LIGHT SW DBL	DC DATA COM. OUTLET
10W FLUORO WP	S/OUTLET 10amp	DC DATA COM. OUTLET
EXT 10W VANDALITE	S/OUTLET 10A DBL	DRINK WIRE
EXT 10W VANDALITE	S/OUTLET 15amp	FIRE EXTINGUISHER
EXT 10W VANDALITE	S/OUTLET 20amp	WATER INLET
10W BULKHEAD LIGHT	ISOLATOR SWITCH	WASTE OUTLET
INCAND LIGHT	SWITCHBOARD	HOSE COCK
WELL GLASS LIT	POWER ENTRY	FLOOR WASTE
OYSTER LIGHT	JUNCTION BOX	COAT HOOK
EXT LIGHT	EL SMOKE ALARM	DUAL COAT HOOKS
EMERG LIGHT	EXTRACTOR FAN	

0	06/08/10	APPROVED FOR CONSTRUCTION	CAG
A	AS NOTED	ORIGINAL	
Issue	Date	Description	By Check



COPYRIGHT AUSCO MODULAR PTY LTD MAY NOT BE REPRODUCED
OR ITS CONTENTS DISCLOSED WITHOUT WRITTEN AUTHORITY

ELEVATIONS (D290) MESA/C-ORB EXT

Project
SALE: 8.4 x 3.0 x 2.4m
LAUNDRY/STORE

Client
NORTHERN DUST

Drawn By
AG

Drawn Date
APR 08

Scale
1:50

Checked By
AG

Checked Date
APR 08

Project No.
12379-002

Sheet
2

Issue
0



BUILDING DESIGN WIND SPEED TO AS 1170.2-2002
ANNUAL PROBABILITY OF EXCEEDANCE - 1:500
WIND REGION - D (CYCLONIC) TERRAIN CATEGORY - 2
WIND SPEEDS: REGIONAL - 88m/s SERVICEABILITY - 55m/s
TOPOGRAPHY MULTIPLIER - 1.0

ROBIN SALTER B.E.(Hons.) M.I.E Aust. C.P. Eng.
FRANK MARONI B.E. M.I.E Aust. C.P. Eng.
E: info@rsaperth.com.au P: 08 9317 3331



PLAN
SCALE 1:100



ELEVATION 1
SCALE 1:50 —



ELEVATION 3
SCALE 1:50 -



ELEVATION 2
SCALE 1:50 —



ELEVATION 4
SCALE 1:50 -

RECEIVED

COMMON SYMBOLS			
	1-WAY FLUORO		LIGHT SWITCH
	2-WAY FLUORO		LIGHT SWITCH WIP
	2-WAY FLUORO WIP		LIGHT SW' 2-WAY
	DIFFUSED FLUORO		LIGHT SW' DBL
	1-WAY FLUORO WIP		S/OUTLET 10amp
	EXT 1-WAY VANDULITE		S/OUTLET 10A DBL
	EXT 1-WAY VANDULITE		S/OUTLET 15amp
	RED RED LAMP		S/OUTLET 20amp
	BULBOUSE LIGHT		ISOLATOR SWITCH
	WOMBO LIGHT		SWITCHBOARD
	WALL GLASS LIT		POWER ENTRY
	OYSTER LIGHT		JUNCTION BOX
	EXIT LIGHT		EXTINGUISHER
	EMERG' LIGHT		EXTRACTION FAN
			TV TELEVISION OUTLET
			TP TELEPHONE OUTLET
			DC DATA COM. OUTLET
			W DRAIN WIRE
			FIRE EXTINGUISHER
			W WATER INLET
			WASTE OUTLET
			H HOSE COCK
			F FLOOR WASTE
			C COAT HOOK
			DUAL COAT HOOKS

0	05/08/10	APPROVED FOR CONSTRUCTION	CJC
A	AS NOTED	ORIGINAL	
Issue	Date	Description	By Check


FORM No. GOWSPCE



COPYRIGHT ALISCO MODULAR PTY LTD MAY NOT BE REPRODUCED
OR ITS CONTENTS DAMAGED WITHOUT WRITTEN AUTHORITY

ELEVATIONS (D290)
MESA/C-ORB EXT
PLY INT

Project	12.0 x 6.0 x 2.7m OFFICE/TOILET & 35 PERSON CYCLONE SHELTER
Client	NORTHERN DUST

Drawn By AG	Drawn Date APR 08	Scale 1:50		A2
Checked By	Check Date	DIMENSIONS ARE IN MM DO NOT SCALE		
Project No.		Order No.		
Orig. No. 12379-003		Sheet 2	Total 0	



BUILDING DESIGN WIND SPEED TO AS 1170.2-2002
ANNUAL PROBABILITY OF EXCEEDANCE - 1:500
WIND REGION - D (CYCLONIC) TERRAIN CATEGORY - 2
WIND SPEEDS: REGIONAL - 88m/s SERVICEABILITY - 55m/s
TOPOGRAPHY MULTIPLIER - 1.0

ROBIN SALTER B.E. (Hons.) M.I.E Aust. C.P. Eng.
FRANK MARONI B.E. M.I.E Aust. C.P. Eng.
E: info@msenorth.com.au P: 08 9317 3331