




SHADE




EUCALYPTUS LEUCOPHLOIA - SNAPPY GUM


8 000mm HIGH

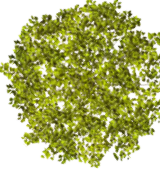


NEW TREE TO BE PLANTED

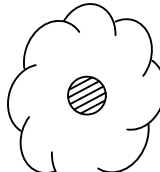

EXISTING TREE TO REMAIN

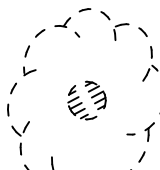

EXISTING TREE TO BE REMOVED

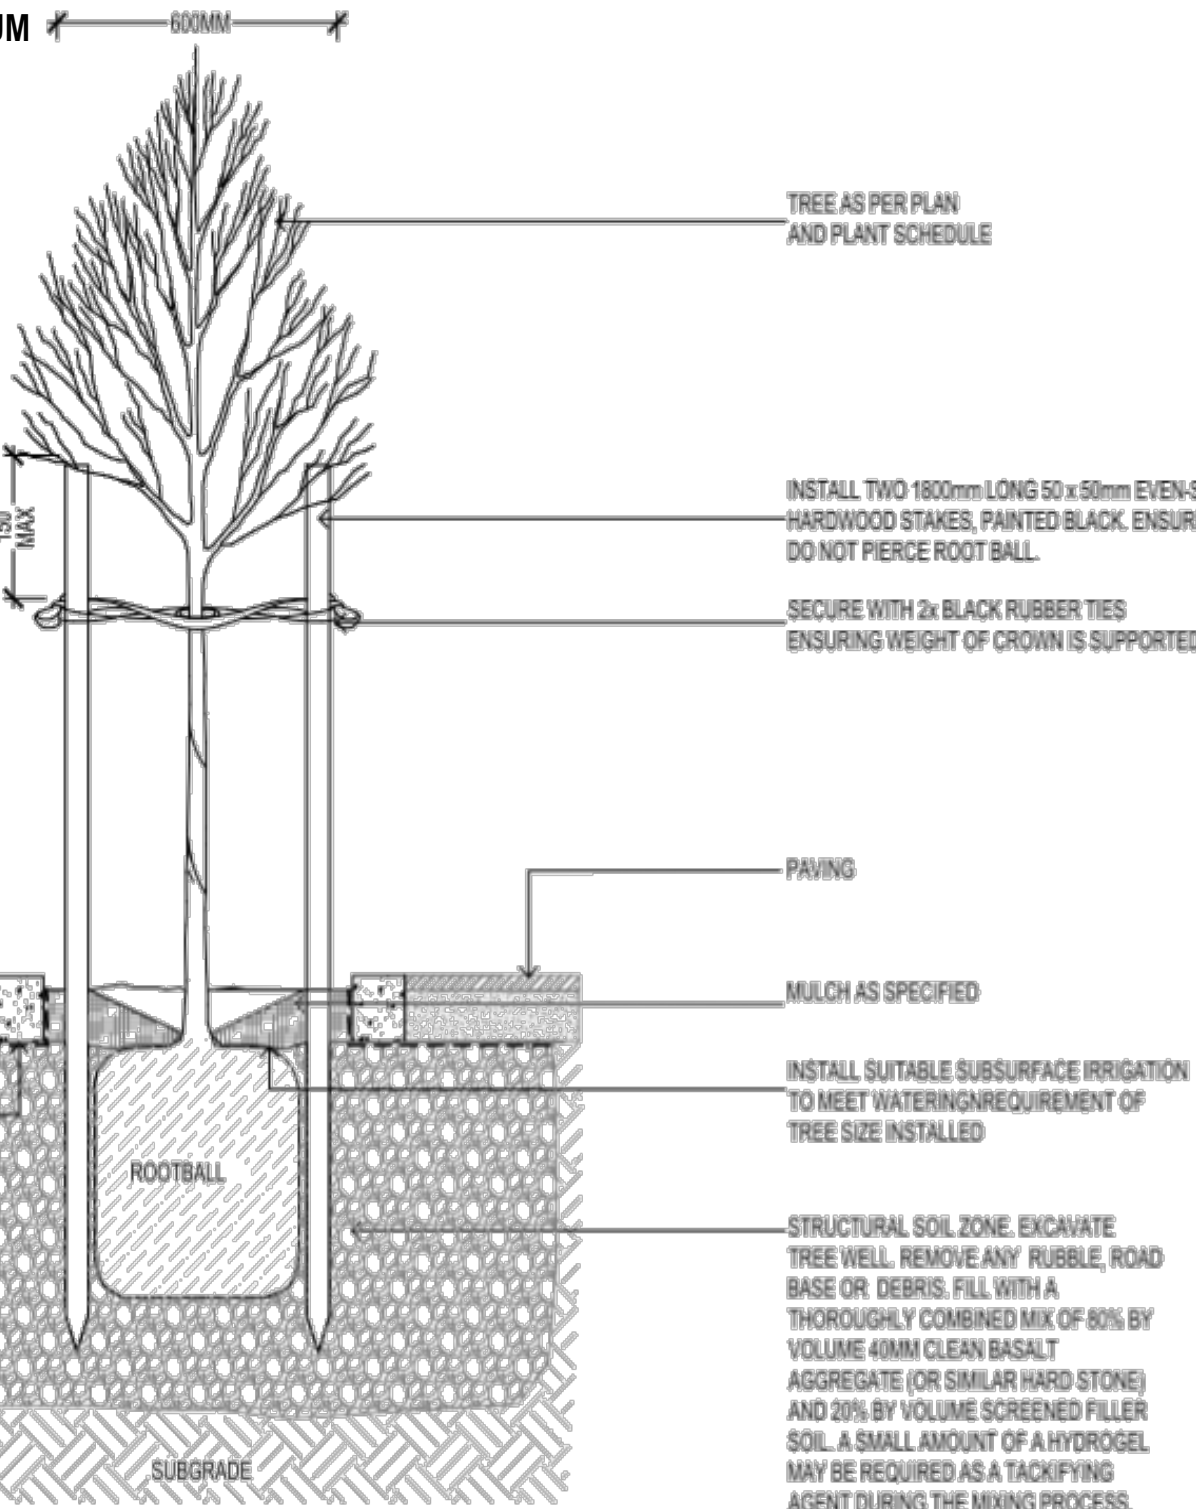

01 INDICATIVE TREE PLANTING IN PAVED AREA

ORNIMENTAL SCREENING



DIANELLA REVOLUTA
1000mm HIGH x 1500 WIDE / 2per m²



EREMPHILA GLABRA - EMU BUSH
1000mm HIGH x 1000mm WIDE / 3per m²

GROUND COVERS



CYAMOPOGON AMBIGUOUS - NATIVE LEMON GRASS
500mm HIGH x 500mm WIDE / 4per m²

SURFACES

- COMPOSITE REEDED DECK
- WASHED AGGREGATE CONCRETE
- UNIT PAVER
- ARTIFICIAL TURF
- MULCH COVER

DA

-1. LANDSCAPE PLAN
#LayID / Scale 1:200

RESIDENTIAL DEVELOPMENT
17 RIDLEY STREET, BULGARRA
WESTERN AUSTRALIA

CITY OF KARRATHA
DEVELOPED

LANDSCAPE PLAN
S.D

- 1. ALL LEVELS, DIMENSIONS, POSITIONS & HEIGHTS TO BE CHECKED & VERIFIED ON SITE BEFORE COMMENCEMENT OF BUILDING WORKS.
- 2. FIGURED DIMENSIONS ARE TO BE TAKEN, DO NOT SCALE OFF DRAWINGS.
- 3. ALL ARCHITECTURAL DRAWINGS TO BE READ IN CONJUNCTION WITH SPECIFICATIONS & ALL OTHER RELEVANT ENGINEERING DRAWINGS FROM STRUCTURAL ELECTRICAL, HYDRAULIC & MECHANICAL.
- 4. ANY DISCREPANCIES TO BE REPORTED TO THE AUTHOR BEFORE ACTION IS TAKEN.
- 5. REFER TO STRUCTURAL ENGINEERS DRAWINGS FOR ALL STRUCTURAL WORKS.
- 6. LARGE SCALE DRAWINGS TO SUPERCEDE SMALL SCALE DRAWINGS.

REV	ITEM	DATE
A	REVIEW	27/11/24
B	REVIEW	29/11/24
C	D.A SUBMISSION	15/05/25

REV	ITEM	DATE

CONCEPT	01/12/2024	1:200
570	A 100	C