


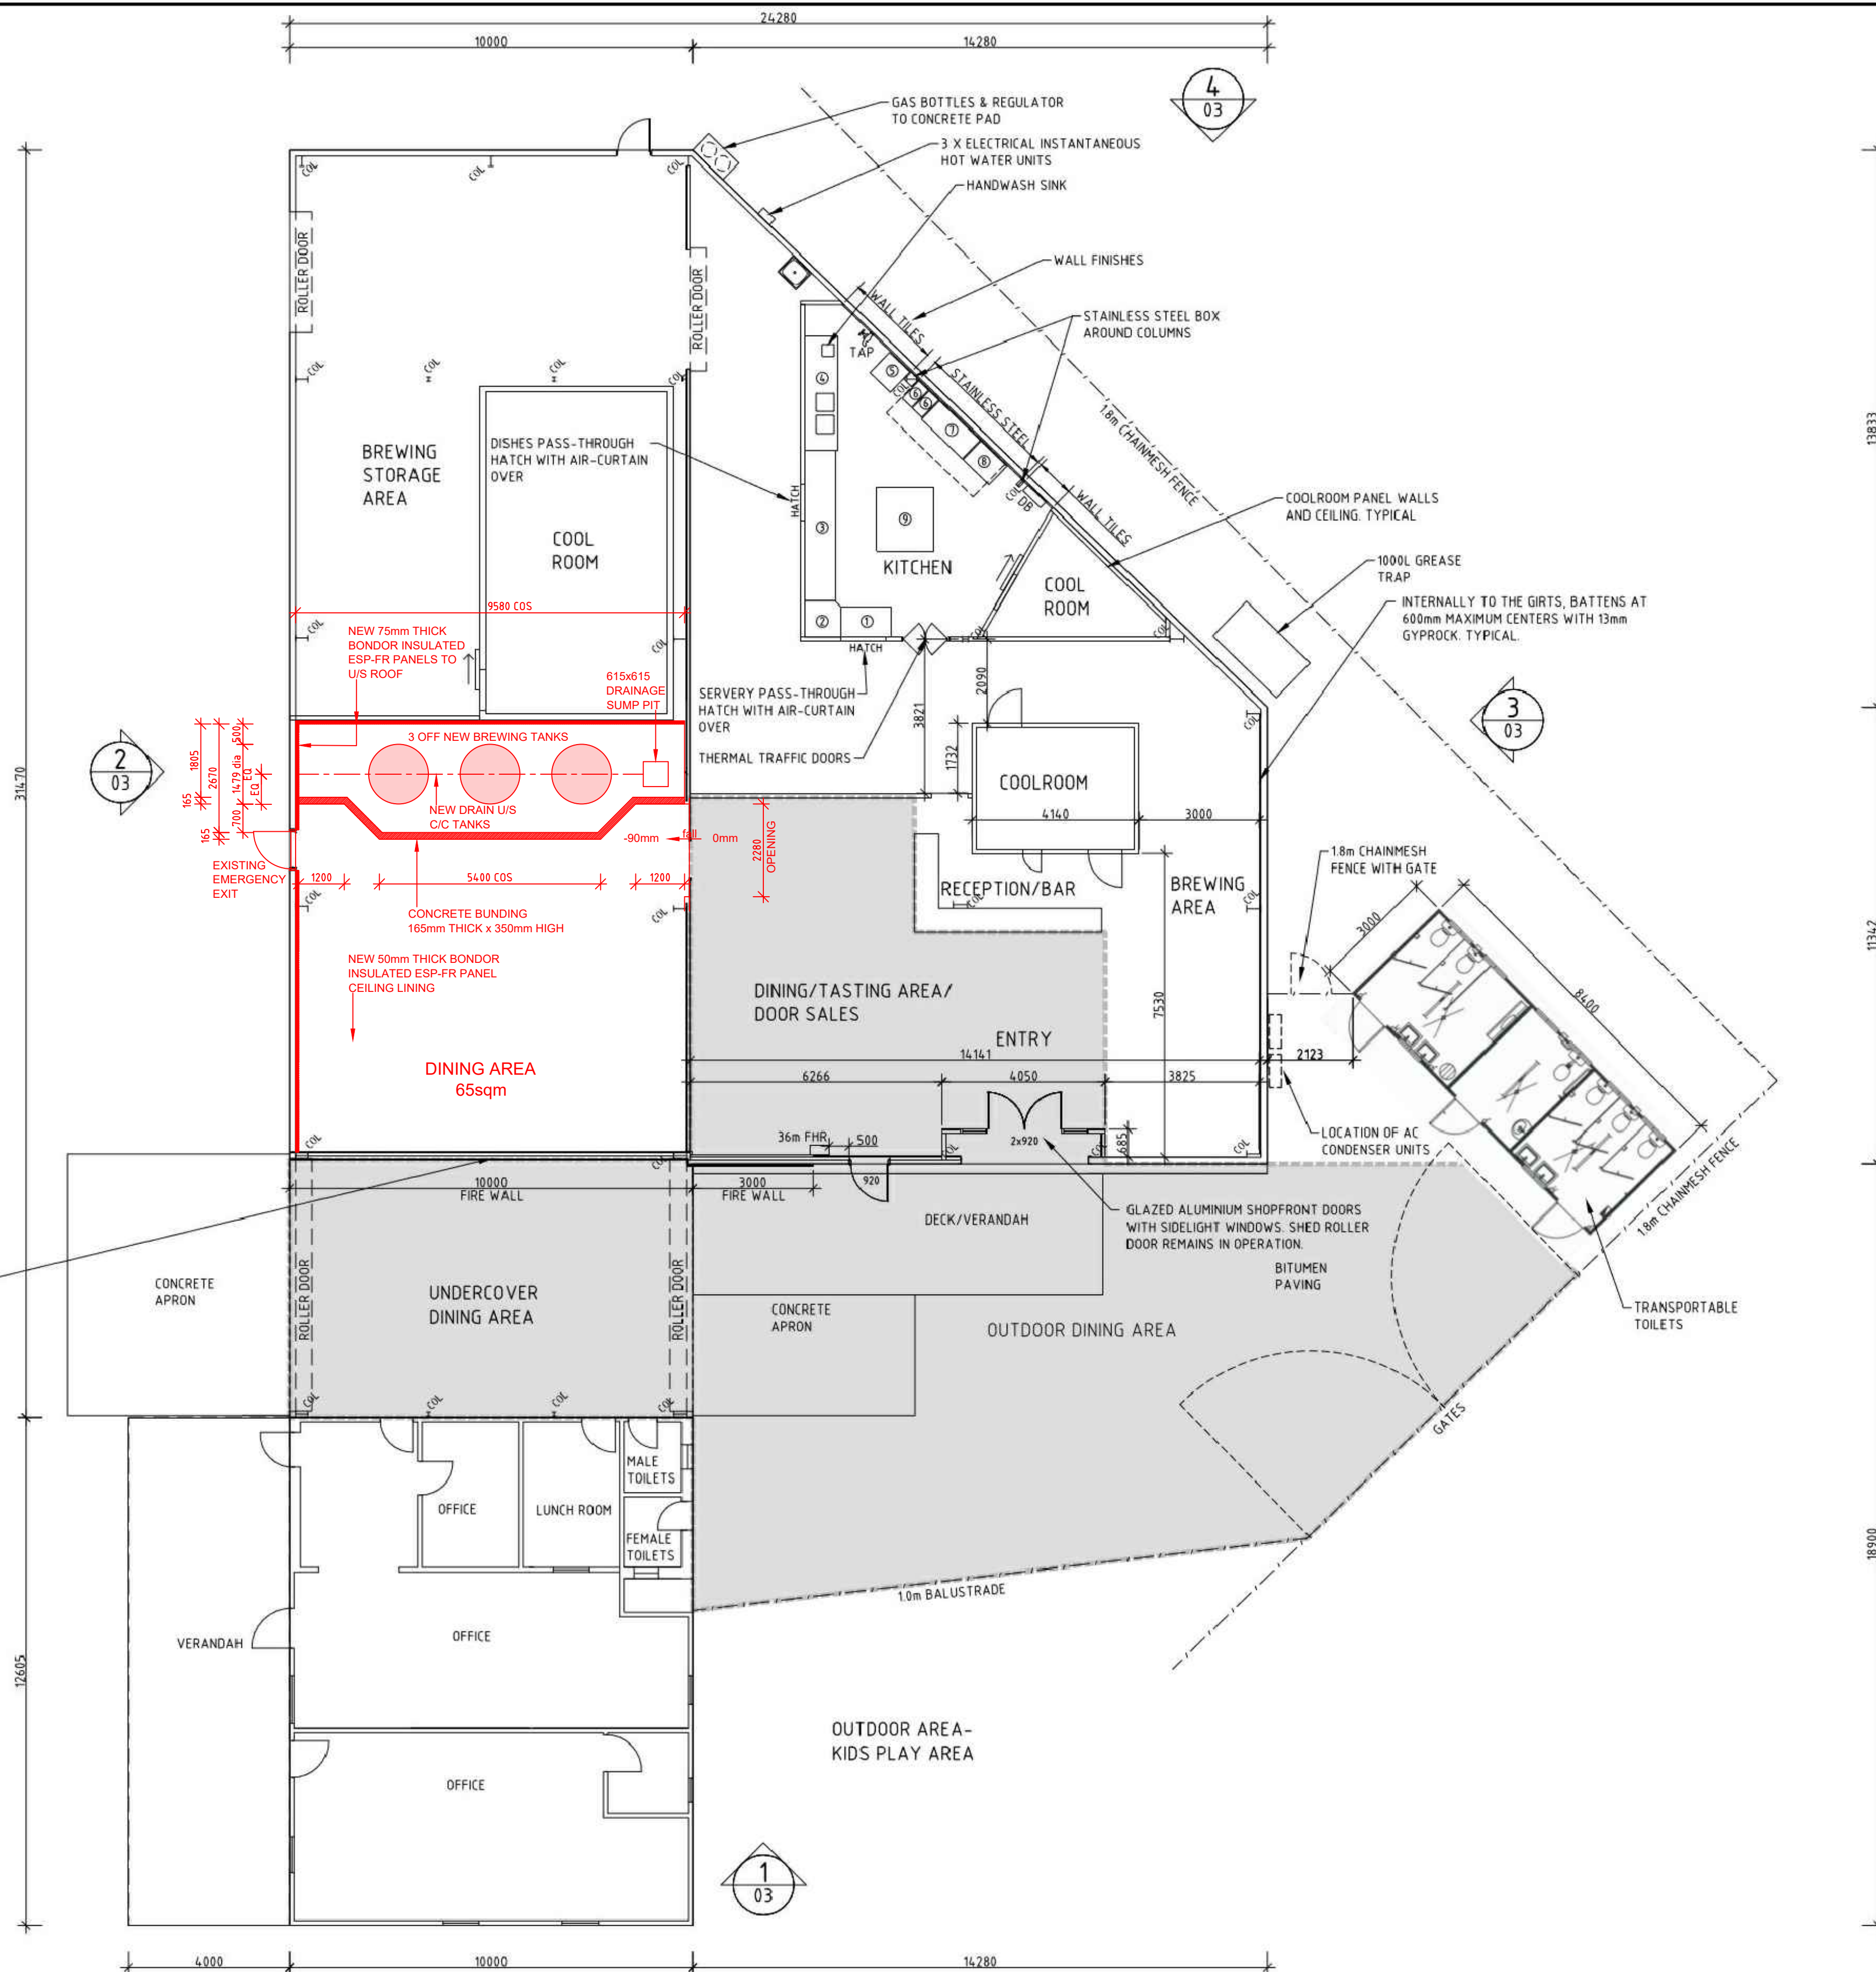

DRAWING NOTE:  
COMPILED FROM INFORMATION PROVIDED BY CLIENT.  
THESE ARCHITECTURAL DRAWINGS TO BE READ IN  
CONJUNCTION WITH DOCUMENTATION BY OTHERS.

Name: Yang LIU  
BEng, MEng, MCAust 2996964  
Signed:   
Date: 20.10.2019

FIREWALL TO ACHIEVE A 90/90/90 FIRE RESISTANCE LEVEL, AS PER THE  
CSR GYPROCK SYSTEM No CSR 1085. GYPROCK FYRCHK TO CONTINUE TO  
UNDERSIDE OF EXTERNAL WALL/ROOF SHEETING.



## LEGEND

LICENSED AREA

## KITCHEN EQUIPMENT

- ① BAIN MARIE
- ② CORNER STAINLESS STEEL BENCHOP
- ③ STAINLESS STEEL BENCHOP
- ④ STAINLESS STEEL BENCHOP WITH SINKS
- ⑤ DISHWASHER
- ⑥ DEEP FRYER
- ⑦ COOKTOP WITH GRIDDLE
- ⑧ STEAM OVEN
- ⑨ PIZZA OVEN

BUILDING AREA	
BREWERY MAIN OPERATIONS	= 263.63m <sup>2</sup>
BREWERY STORAGE/COOL ROOM	= 139.87m <sup>2</sup>
UNDERCOVER AREA	= 64.03m <sup>2</sup>
KIDS GAME ROOM	= 107.90m <sup>2</sup>
OFFICE AREA	= 126.05m <sup>2</sup>
VERANDAH	= 50.42m <sup>2</sup>
TOTAL AREA	= 751.90m <sup>2</sup>
TRANSPORTABLE TOILETS	= 25.40m <sup>2</sup>
TOTAL BUILDING AREA	= 777.30m <sup>2</sup>

LICENSED AREA	
ENTRY/DINING/TASTING/ SALES	= 75.10m <sup>2</sup>
UNDERCOVER DINING AREA	= 64.03m <sup>2</sup>
OUTDOOR DINING AREA	= 195.33m <sup>2</sup>
TOTAL AREA	= 334.46m <sup>2</sup>

## BREWERY FLOOR PLAN

1:100

AS1170 Design Criteria:  
Region D  
Cat 2  
Vu = 88 m/sec  
Vs = 55 m/sec

REVISIONS	</
-----------	--	--	----