

LEGEND:

EXISTING CONCRETE SKATEPARK  
TO BE RETAINED AND PROTECTED THROUGHOUT  
CONSTRUCTION.


PORTLAND GREY CONCRETE.  
BURNISHED STEEL FLOAT FINISH.  
ALL EXPOSED SURFACES APPLIED WITH 'PARCHEM  
LUSTRESEAL EXTENDED WEAR PLUS' OR SIMILAR  
APPROVED. SEALER TO BE TINTED TO MATCH  
SEALER USED ON EXISTING RENOVATED  
SKATEPARK. REFER TO DETAILS & SPECIFICATION -  
SAMPLE REQUIRED.

PORTLAND GREY CONCRETE.  
NON SLIP FINE WOOD FLOAT FINISH.  
ALL EXPOSED SURFACES APPLIED WITH 'PARCHEM  
LUSTRESEAL EXTENDED WEAR PLUS' OR SIMILAR  
APPROVED. REFER TO DETAILS & SPECIFICATION -  
SAMPLE REQUIRED.


PORTLAND GREY CONCRETE.  
NEW LOOK SMART COLOUR CONCRETE STAIN  
COLOUR - EGGPLANT SC-121.  
NON SLIP FINE WOOD FLOAT FINISH.  
ALL EXPOSED SURFACES APPLIED WITH 'PARCHEM  
LUSTRESEAL EXTENDED WEAR PLUS' OR SIMILAR  
APPROVED.


PORTLAND GREY CONCRETE.  
NEW LOOK SMART COLOUR CONCRETE STAIN  
COLOUR - LEMON SC-124.  
NON SLIP FINE WOOD FLOAT FINISH.  
ALL EXPOSED SURFACES APPLIED WITH 'PARCHEM  
LUSTRESEAL EXTENDED WEAR PLUS' OR SIMILAR  
APPROVED.

PORTLAND GREY CONCRETE KERB. REFER TO  
DETAIL CD\_300\_O.

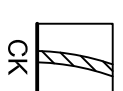

OK

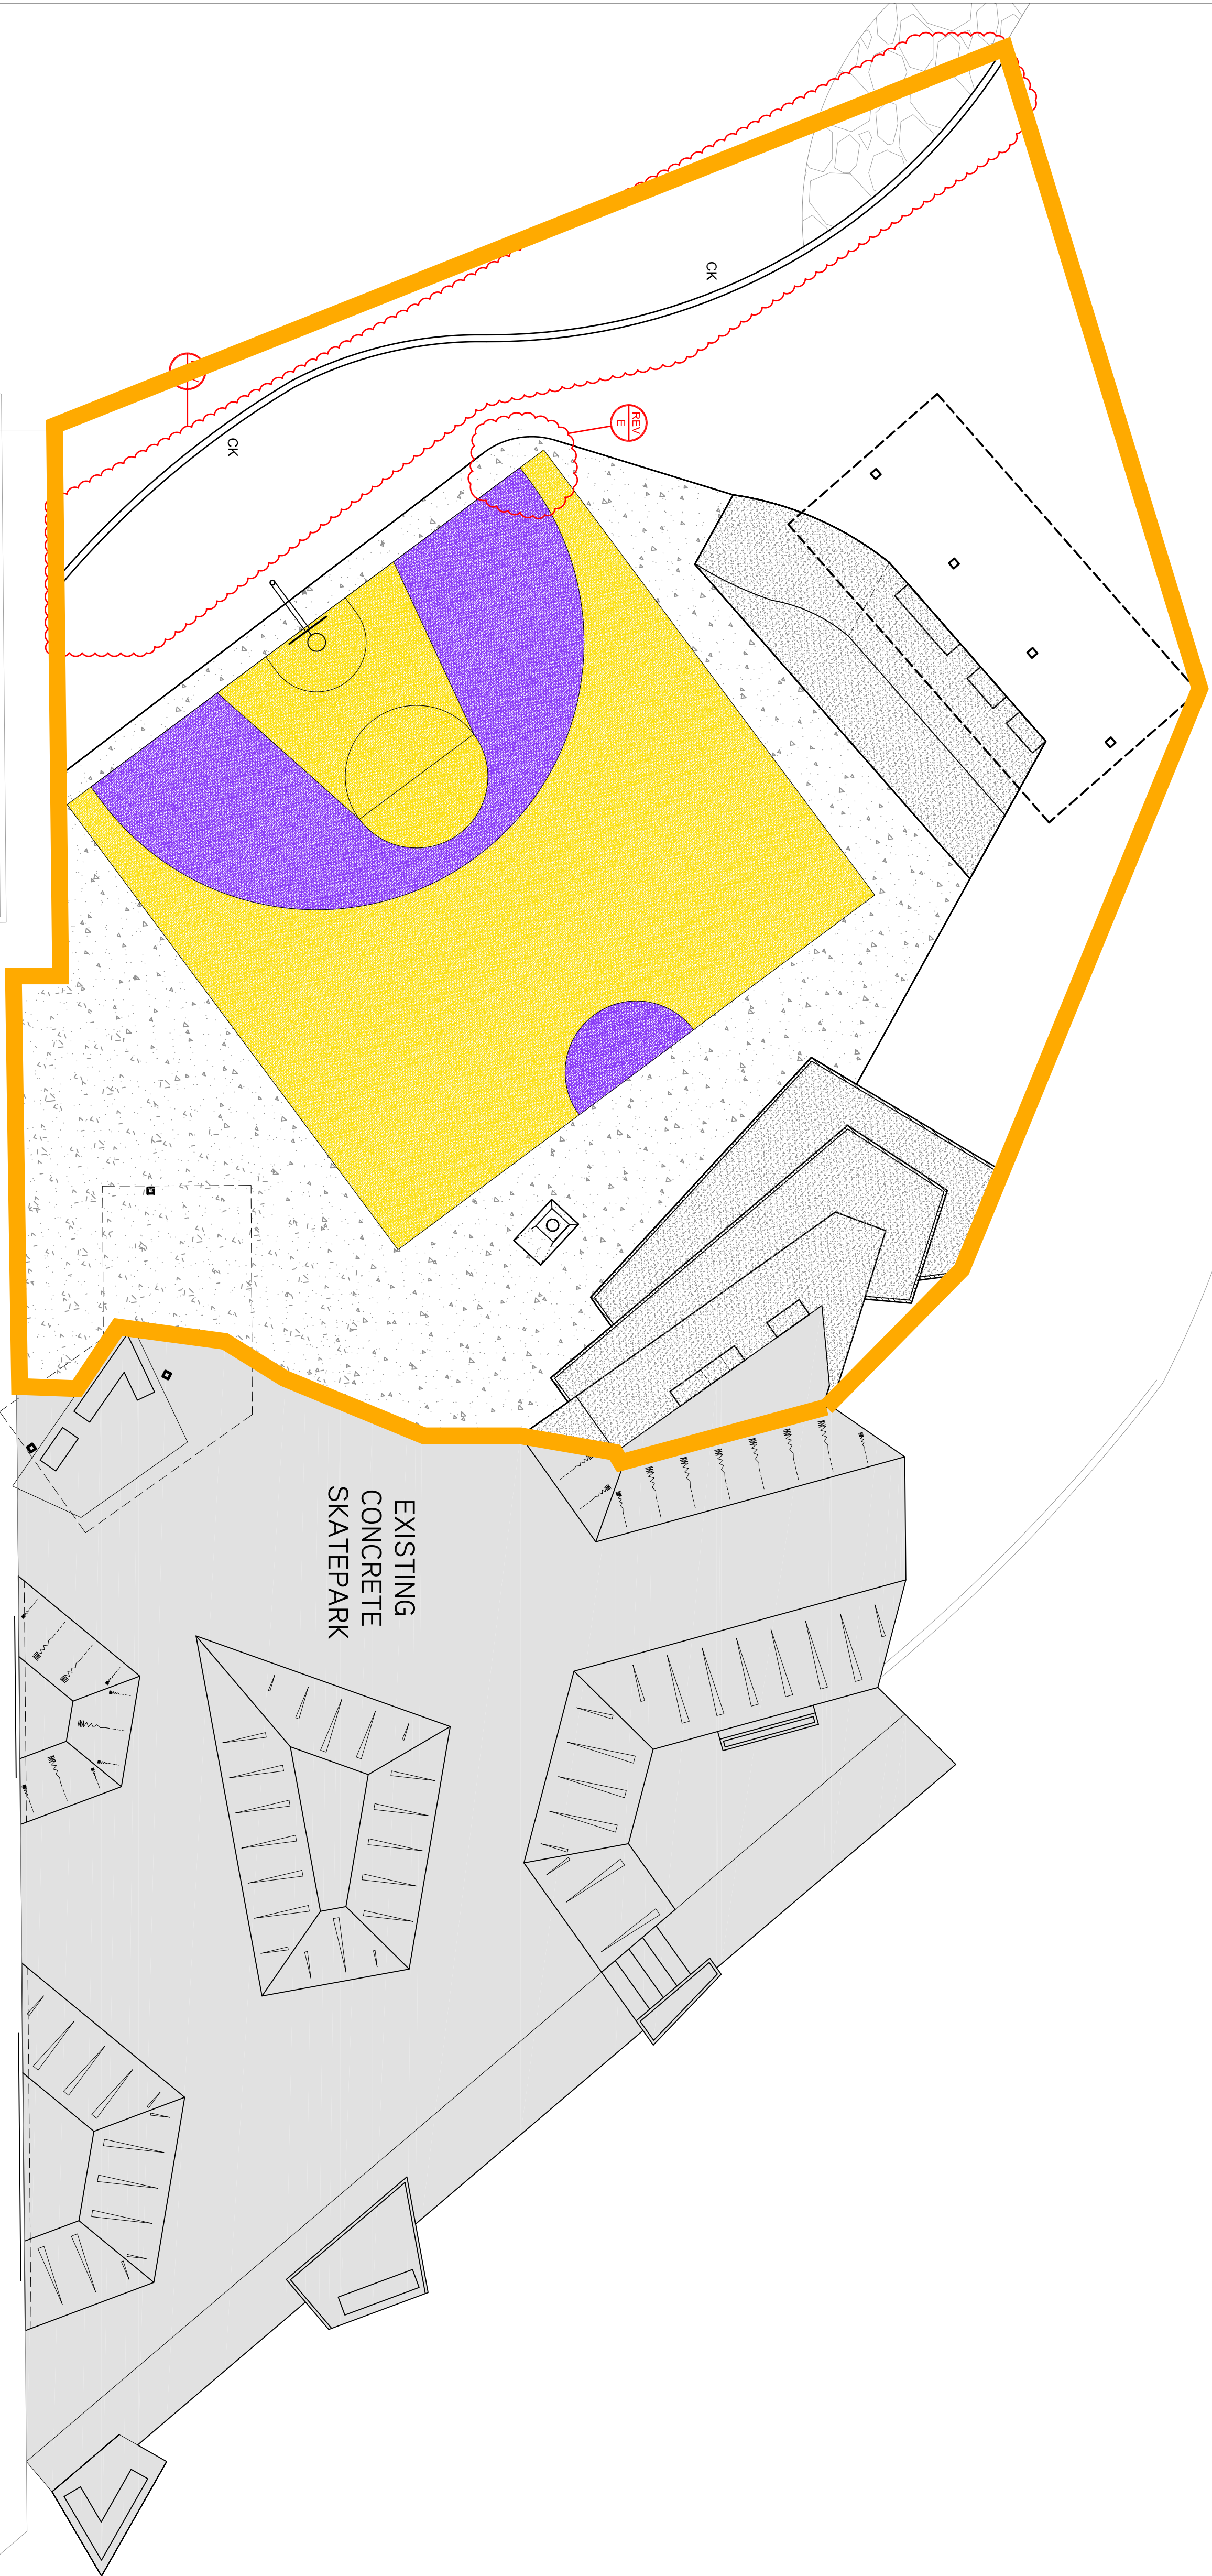



**DIAL BEFORE  
YOU DIG**  
[www.1100.com.au](http://www.1100.com.au)

E	CONC. EDGING AND BASKETBALL COURT AMENDMENTS	27.02.15
D	CONC. EDGING AND REMOVAL OF GRAVEL AMENDMENTS	05.02.15
C	For Tender	23.01.15
B	For Tender	16.12.14
A	Draft Tender	12.12.14

FOR TENDER

14809\_CD 102 E

CONVIC


Level 11, 14-16 West Street  
Melbourne VIC 3001 Australia  
www.convic.com.au  
03 9300 1000

WARNING:  
DRAWINGS OF UNDERGROUND SERVICES ARE INDICATIVE ONLY.  
THIS DRAWING IS NOT TO BE USED FOR CONSTRUCTION.  
This drawing and design is subject to copyright and may not be reproduced without prior written consent.  
Superintendent prior to construction. Figure dimensions to be taken in preference to scaled drawings.  
© Convic 2014

CONSULTING ENGINEER  
**Resolving**  
Level 1 - 112 Bala Road  
P.O. Box 10000  
Adelaide SA 5000  
08 8333 1234

CLIENT  
**CITY OF KARARATHA**

PROJECT  
**KARARATHA YOUTH SHED OUTDOOR  
REDEVELOPMENT STAGE 2**  
HILLVIEW ROAD KARARATHA, WA, 6714

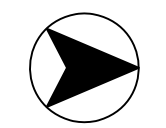

DRAWING TITLE  
**SURFACE FINISHES PLAN**  
SCALE  
**1:100 @ A1**

DRAWN  
AC (CONV)  
CHECKED  
CM (CONV)  
DIRECTOR  
NL (CONV)  
5m

DRAWING NUMBER  
**14809\_CD 102 E**