
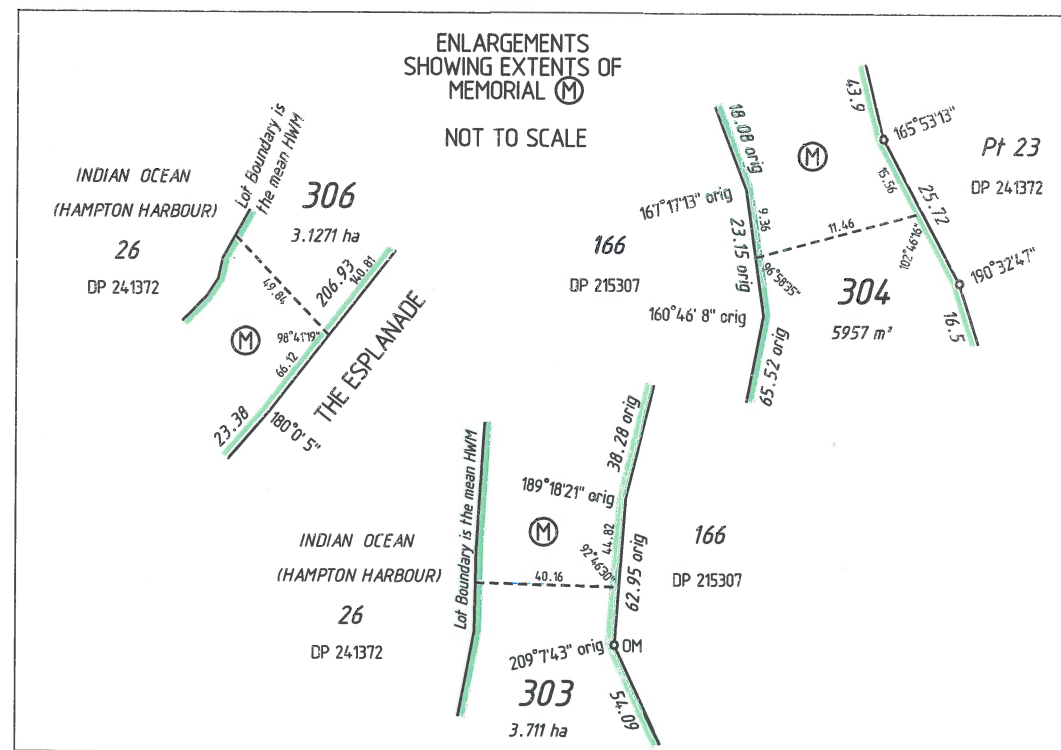
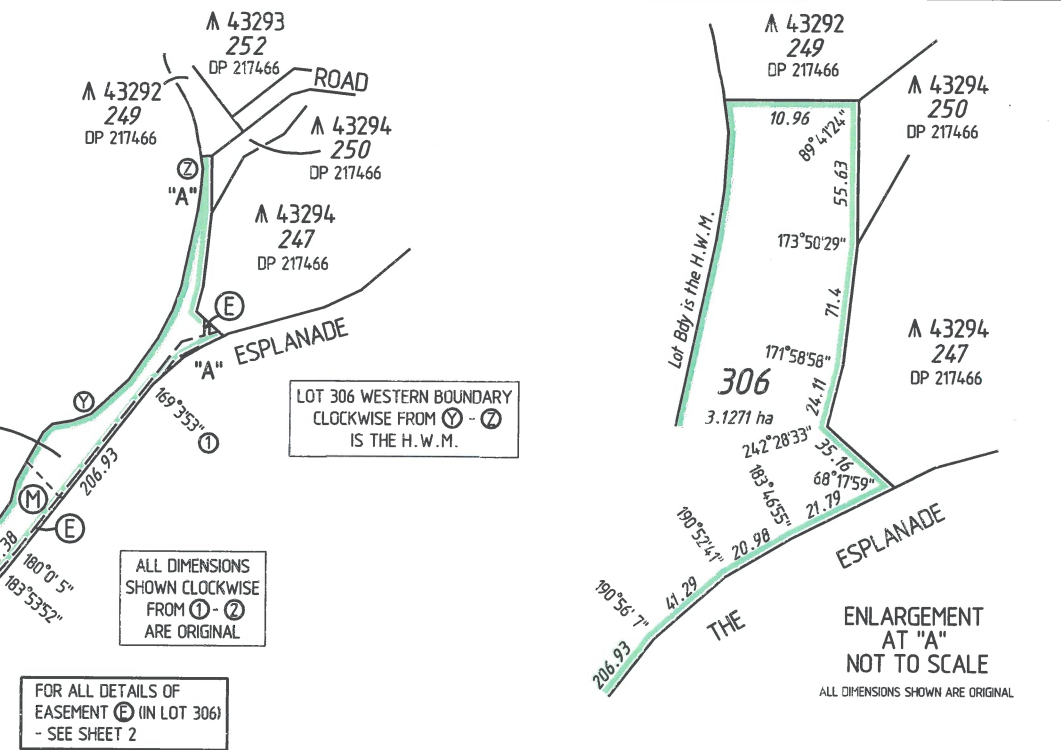


VER.	AMENDMENT	AUTHORISED BY	DATE

Attachment 1 - Survey Plans Recommended For Adoption

THE RESIDUE LAND COMPRISED IN LR 3138/605 (LOT 23 ON DP 241372) IS NOT SHOWN ON THIS PLAN PURSUANT TO AN EXEMPTION GRANTED UNDER SECTION 5(6) OF THE TRANSFER OF LAND (SURVEYS) REGULATIONS 1985. SEE (DPLH) CORR. FILE No. XXXX-XXXX

LOT	FORMER TENURE	ON PLAN/DIA	TITLE
303, 304 & 305	PT LOT 23	DP 241372	LR 3138/605
306	LOT 248 PT LOT 23	DP 217466 DP 241372	LR 3145/964 LR 3138/605

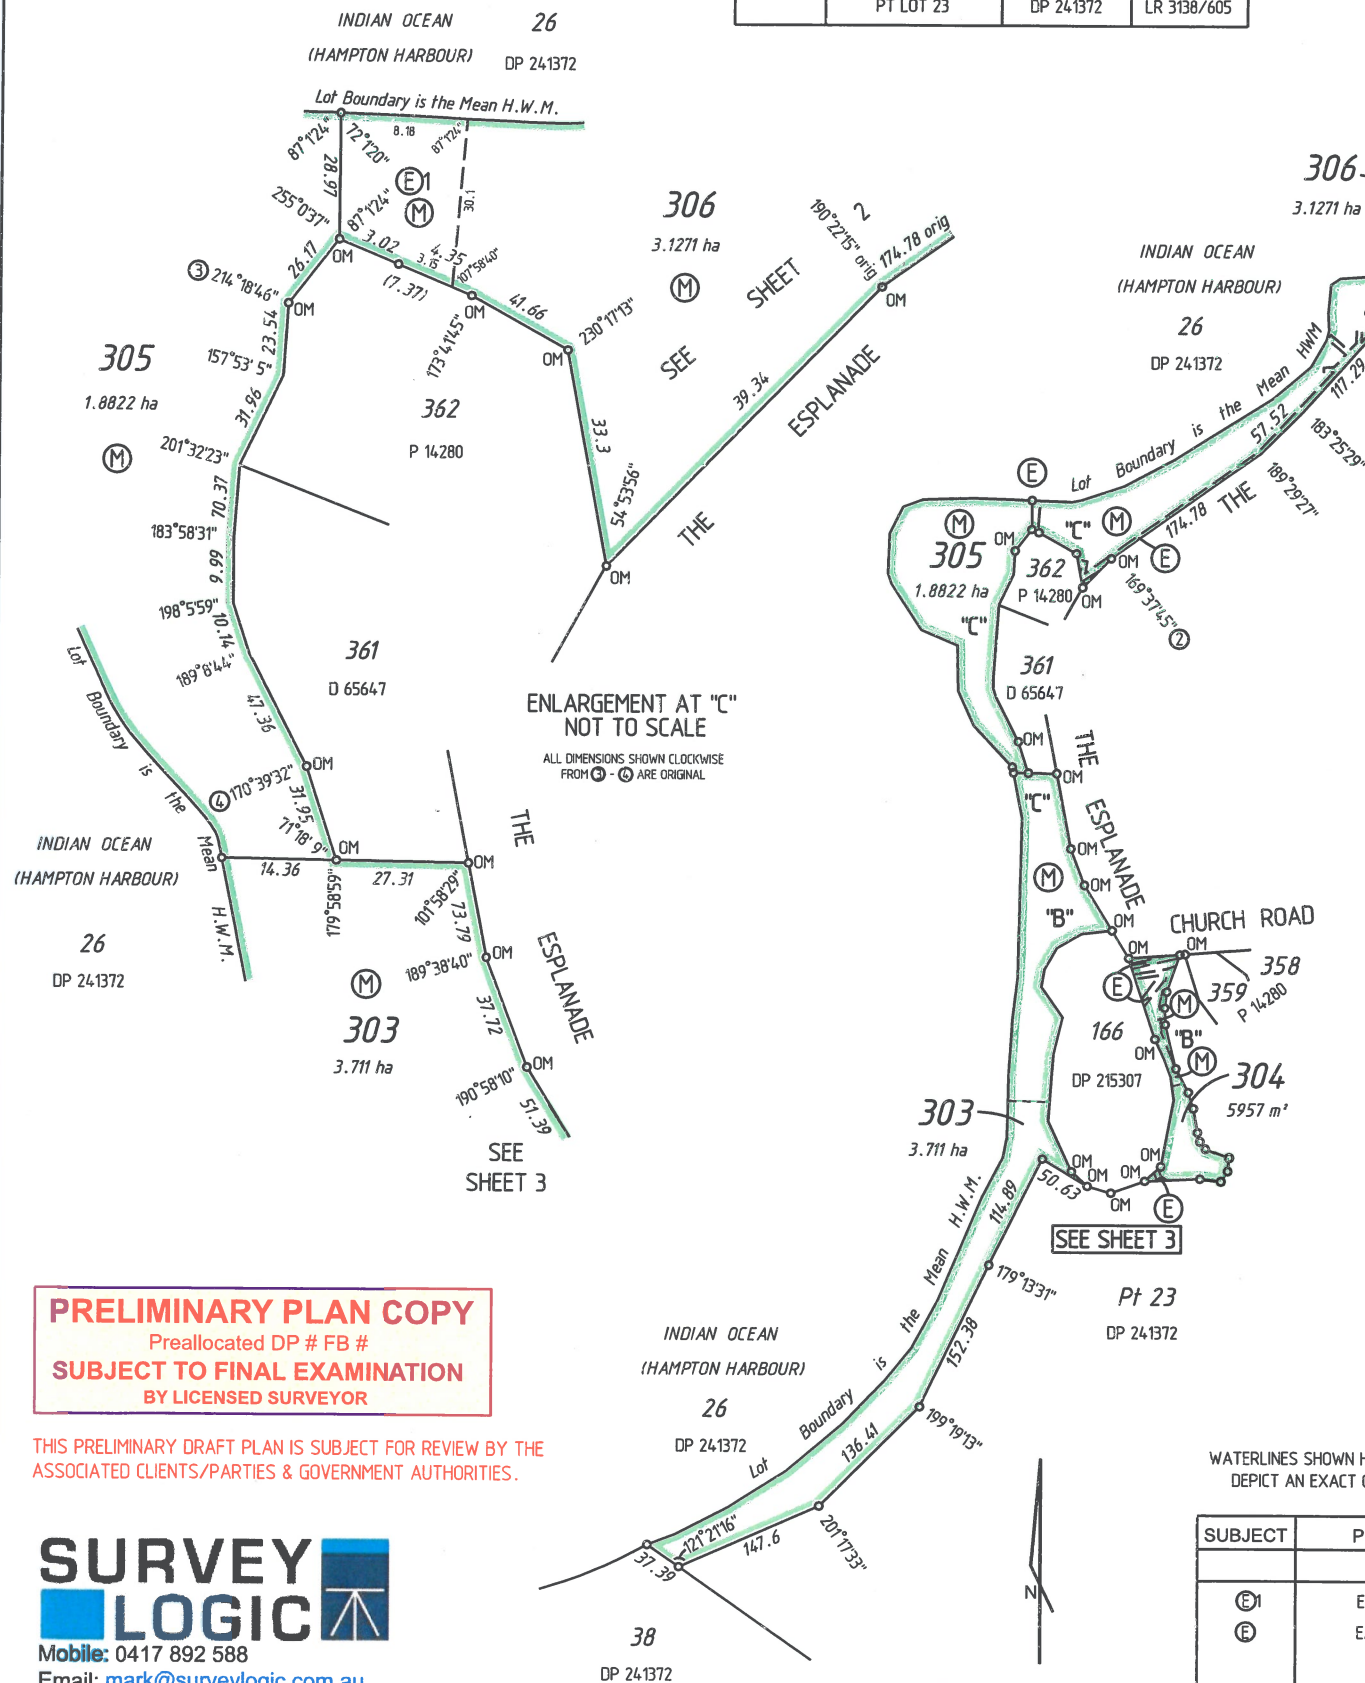

PRELIMINARY PLAN COPY
Preallocated DP # FB #
SUBJECT TO FINAL EXAMINATION
BY LICENSED SURVEYOR

THIS PRELIMINARY DRAFT PLAN IS SUBJECT FOR REVIEW BY THE ASSOCIATED CLIENTS/PARTIES & GOVERNMENT AUTHORITIES.


SURVEY LOGIC
Mobile: 0417 892 588
Email: mark@surveylogic.com.au
Web: www.surveylogic.com.au

SL Ref 48-200-2

190413

HELD BY LANDGATE IN DIGITAL FORMAT ONLY

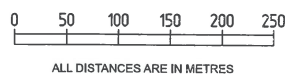

SCALE 1:5000 @A2




WATERLINES SHOWN HEREON DO NOT NECESSARILY DEPICT AN EXACT CADASTRAL BOUNDARY.

INTERESTS AND NOTIFICATIONS

SUBJECT	PURPOSE	STATUTORY REFERENCE	ORIGIN	LAND BURDENED	BENEFIT TO	COMMENTS
E1	EASEMENT	SEC 144 OF THE LAA 1997	DOC	LOT 306	SEE DOCUMENT	FOR SEWERAGE PURPOSES
E	EASEMENT		DOC	LOTS 304 & 306	SEE DOCUMENT	
M	MEMORIAL	CONTAMINATED SITES ACT 2003	DOC	LOTS 303,304,305 & 306	SEE DOCUMENT	CLOSE PROXIMITY TO SEWERAGE TREATMENT PLANT

TYPE	CROWN	S.S.A. YES/NO
PURPOSE	SUBDIVISION	
PLAN OF	LOTS 303, 304, 305 AND 306	
FORMER TENURE	SEE TABLE	
LOCAL AUTHORITY	CITY OF KARRATHA	
LOCALITY	DAMPIER	
D.O.L. FILE	02464-1994-01	
FIELD RECORD	144681	
SURVEYOR'S CERTIFICATE - REG 54		
I, M. ROBOTHAM, hereby certify that this plan is accurate and is a correct representation of the - (a) "survey; and/or (b) "calculations from measurements recorded in the field records, ["delete if inapplicable] undertaken for the purposes of this plan and that it complies with the relevant written law(s) in relation to which it is lodged.		
LICENSED SURVEYOR	DATE	
LODGED		
DATE	FEE PAID	ASSESS No.
I.S.C.	n/a	
EXAMINED		
DATE		
WESTERN AUSTRALIAN PLANNING COMMISSION FILE		
EXEMPT FROM WAPC APPROVAL		
Delegated under S.16 P&D Act 2005 DATE		
IN ORDER FOR DEALINGS		
SUBJECT TO		
FOR INSPECTOR OF PLANS AND SURVEYS DATE		
APPROVED REG 5(6)		
INSPECTOR OF PLANS AND SURVEYS / AUTHORIZED LAND OFFICER DATE		
 		
DEPOSITED PLAN 414545 SHEET 1 OF 3 SHEETS VERSION 1		

FOR HEADING SEE SHEET 1
FOR INTERESTS AND NOTIFICATIONS TABLE, SEE SHEET 1

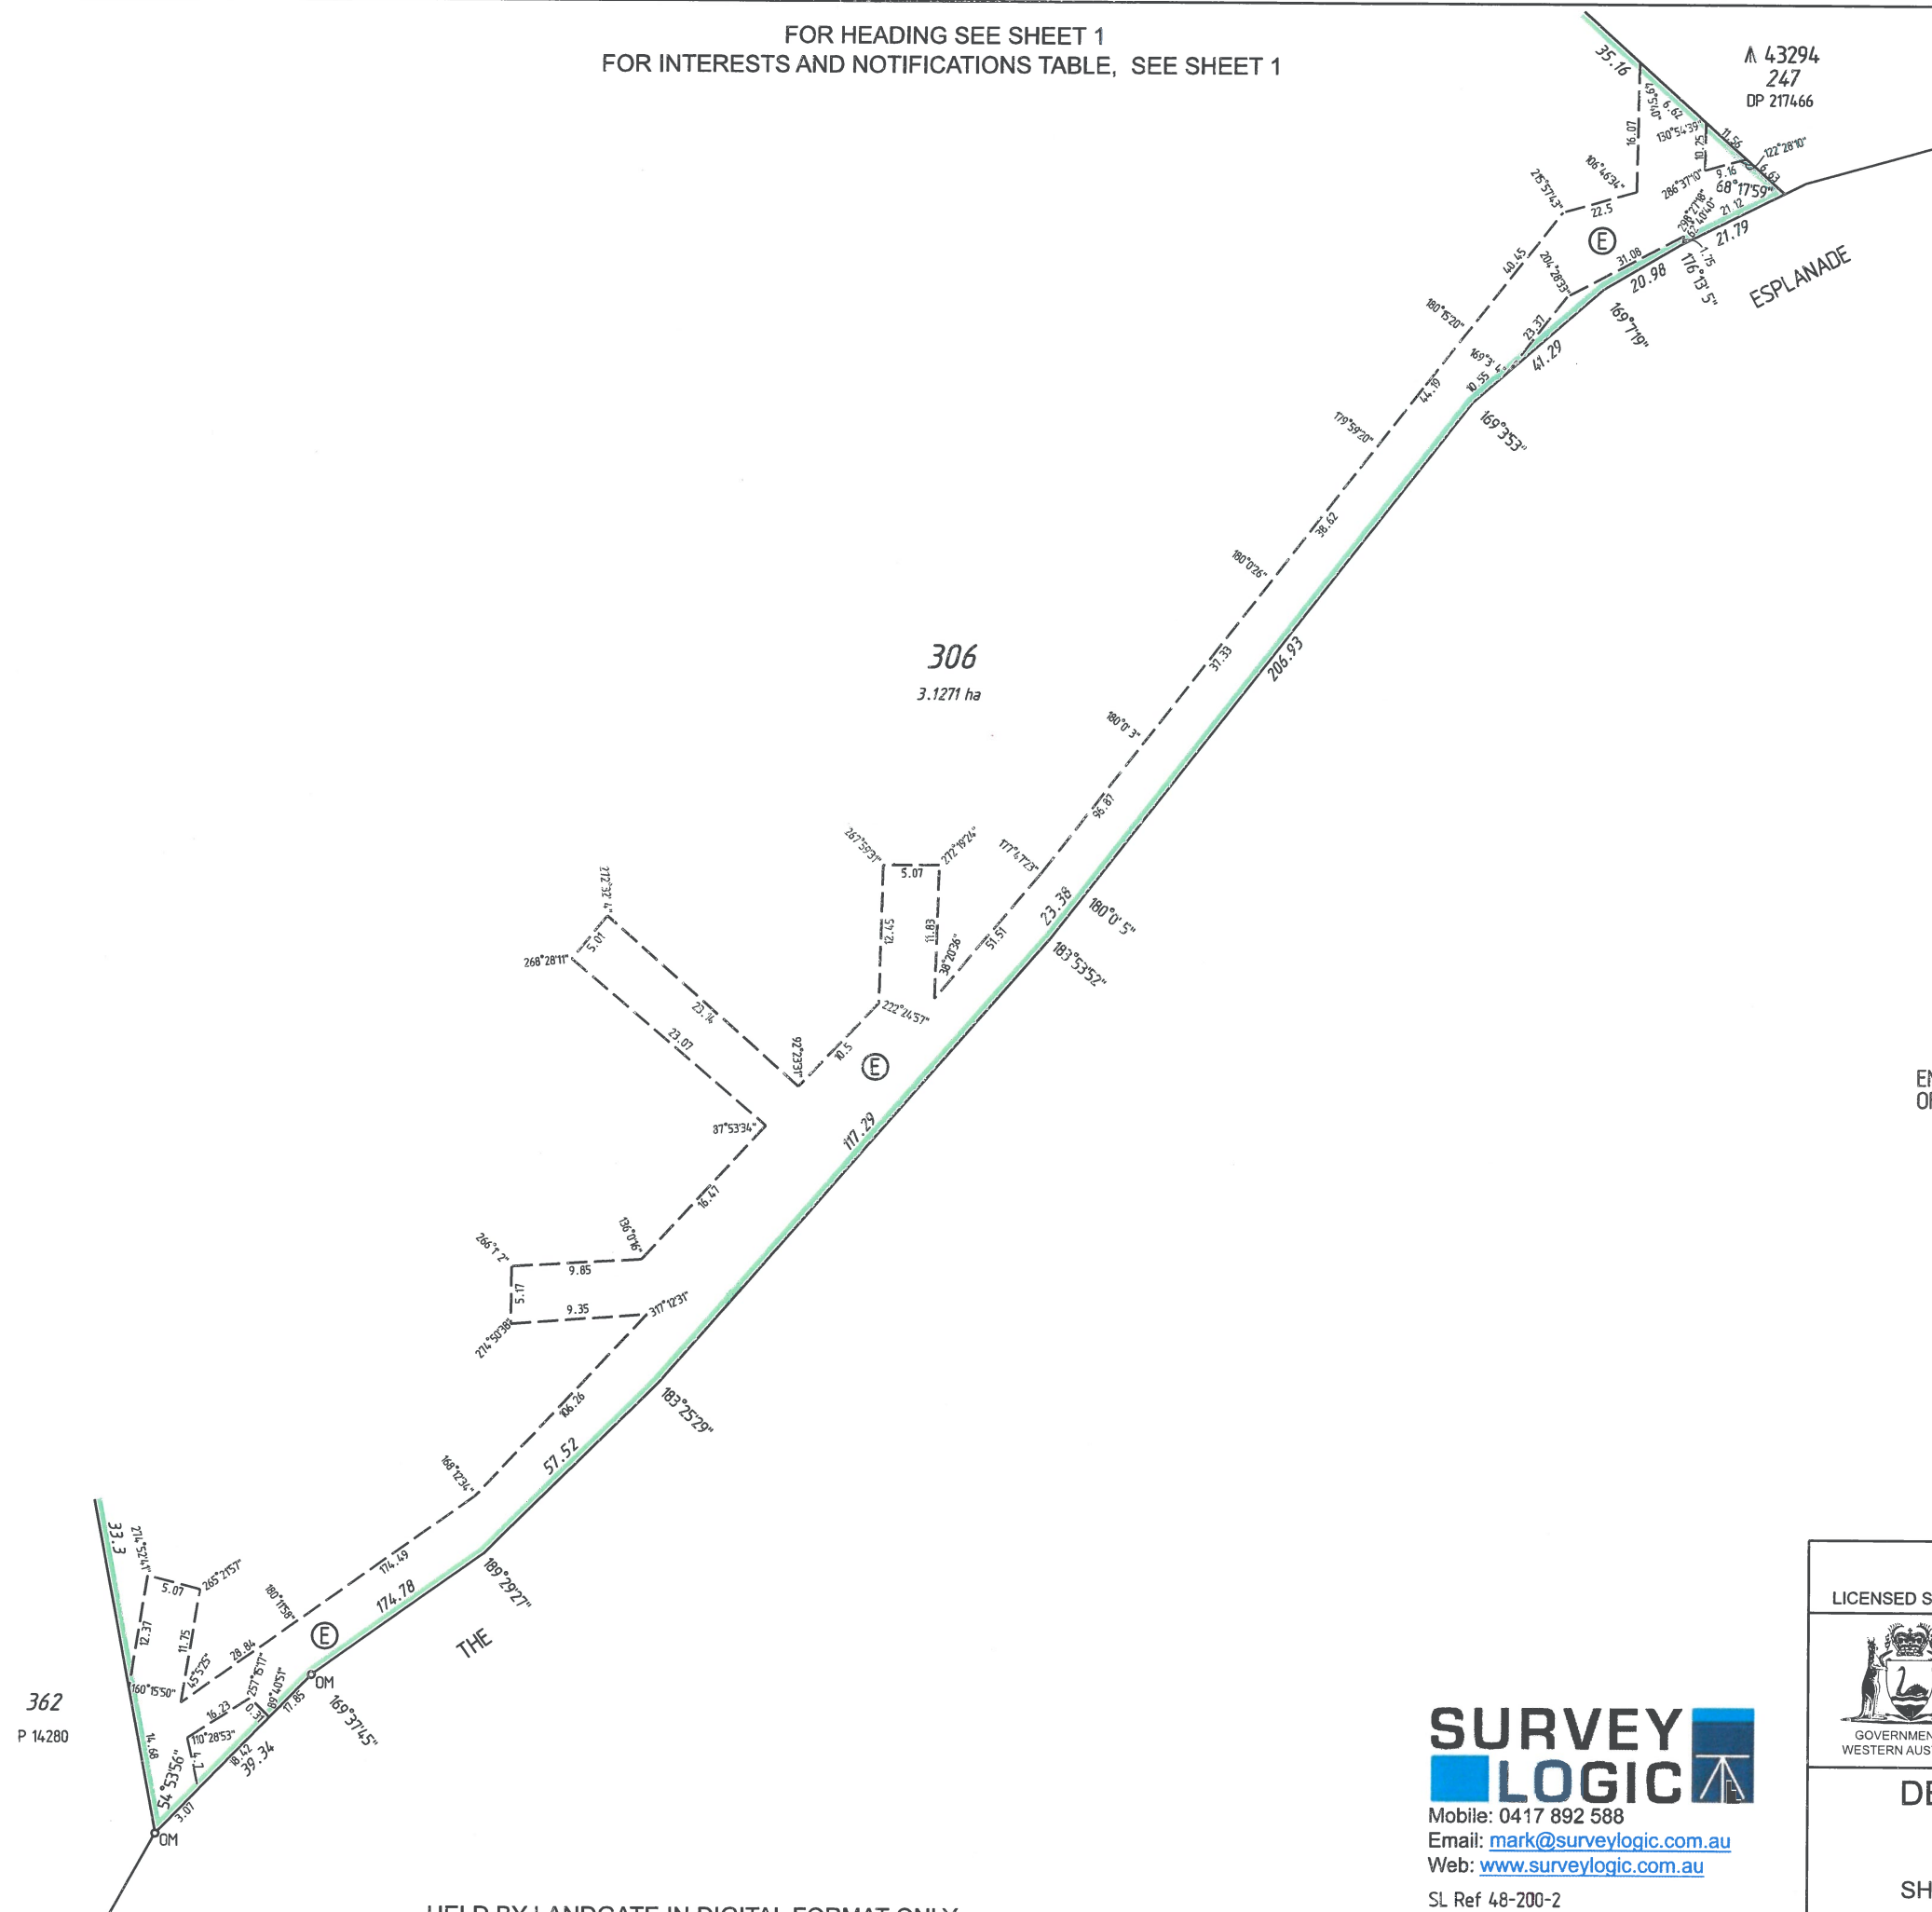

**SURVEY
LOGIC**

Mobile: 0417 892 588
Email: mark@surveylogic.com.au
Web: www.surveylogic.com.au

SL Ref 48-200-2

LICENSED SURVEYOR

DATE




DEPOSITED PLAN

414545

SHEET 2 OF 3 SHEETS
VERSION 1

FOR HEADING SEE SHEET 1
FOR INTERESTS AND NOTIFICATIONS TABLE, SEE SHEET 1

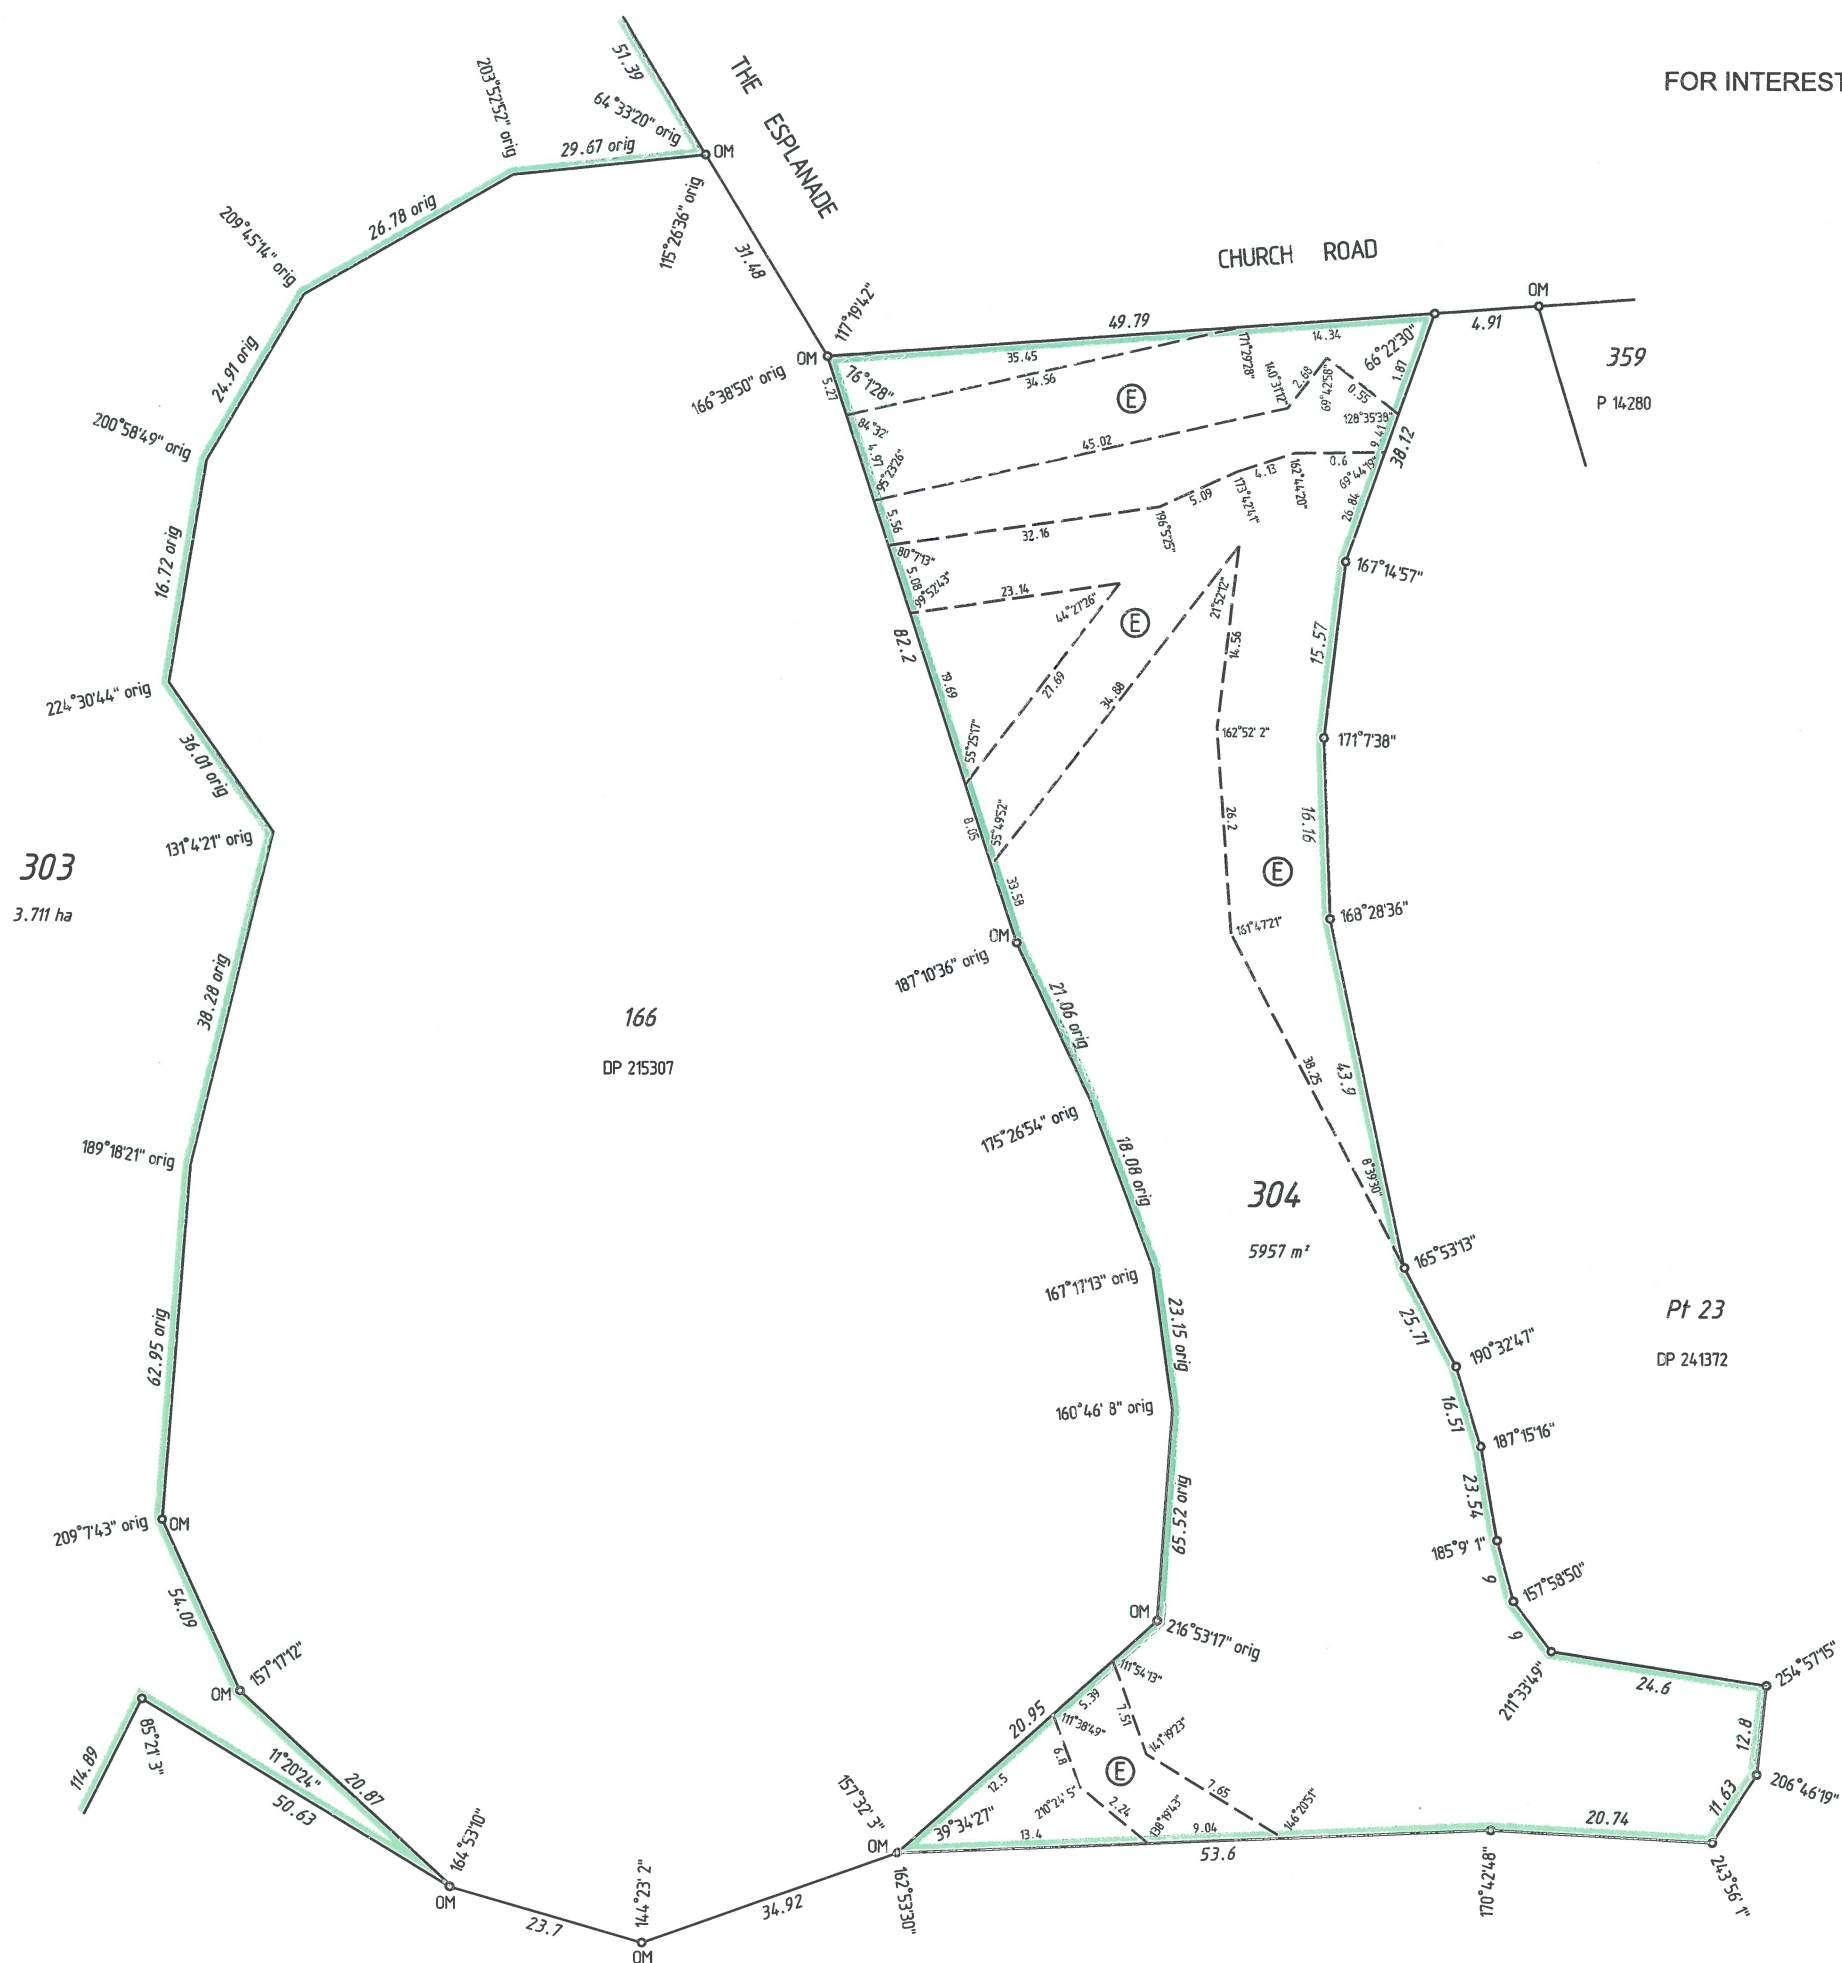

N

THIS ENLARGEMENT
IS NOT TO SCALE

ALL DISTANCES ARE IN METRES



Mobile: 0417 892 588
Email: mark@surveylogic.com.au
Web: www.surveylogic.com.au
SL Ref 48-200-2

LICENSED SURVEYOR DATE





DEPOSITED PLAN
414545
SHEET 3 OF 3 SHEETS
VERSION 1

VER.	AMENDMENT	AUTHORISED BY	DATE


ALL DIMENSIONS SHOWN CLOCKWISE FROM ① TO ②
AND ③ TO ④ - ARE ORIGINAL

LIMITED IN DEPTH TO 12.19 METRES.


ENLARGEMENT
AT "C"
NOT TO SCALE
NOTE - ALL DIMENSIONS
SHOWN ARE ORIGINAL.

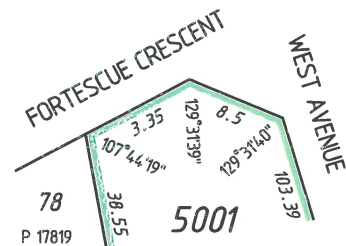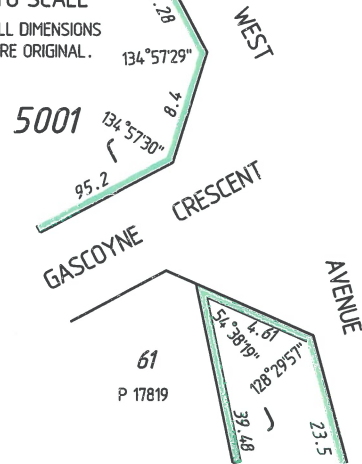

ENLARGEMENT
AT "D"
NOT TO SCALE
NOTE - ALL DIMENSIONS
SHOWN ARE ORIGINAL.

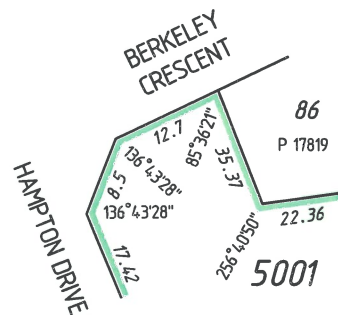

ENLARGEMENT
AT "E"
NOT TO SCALE
NOTE - ALL DIMENSIONS SHOWN ARE ORIGINAL.

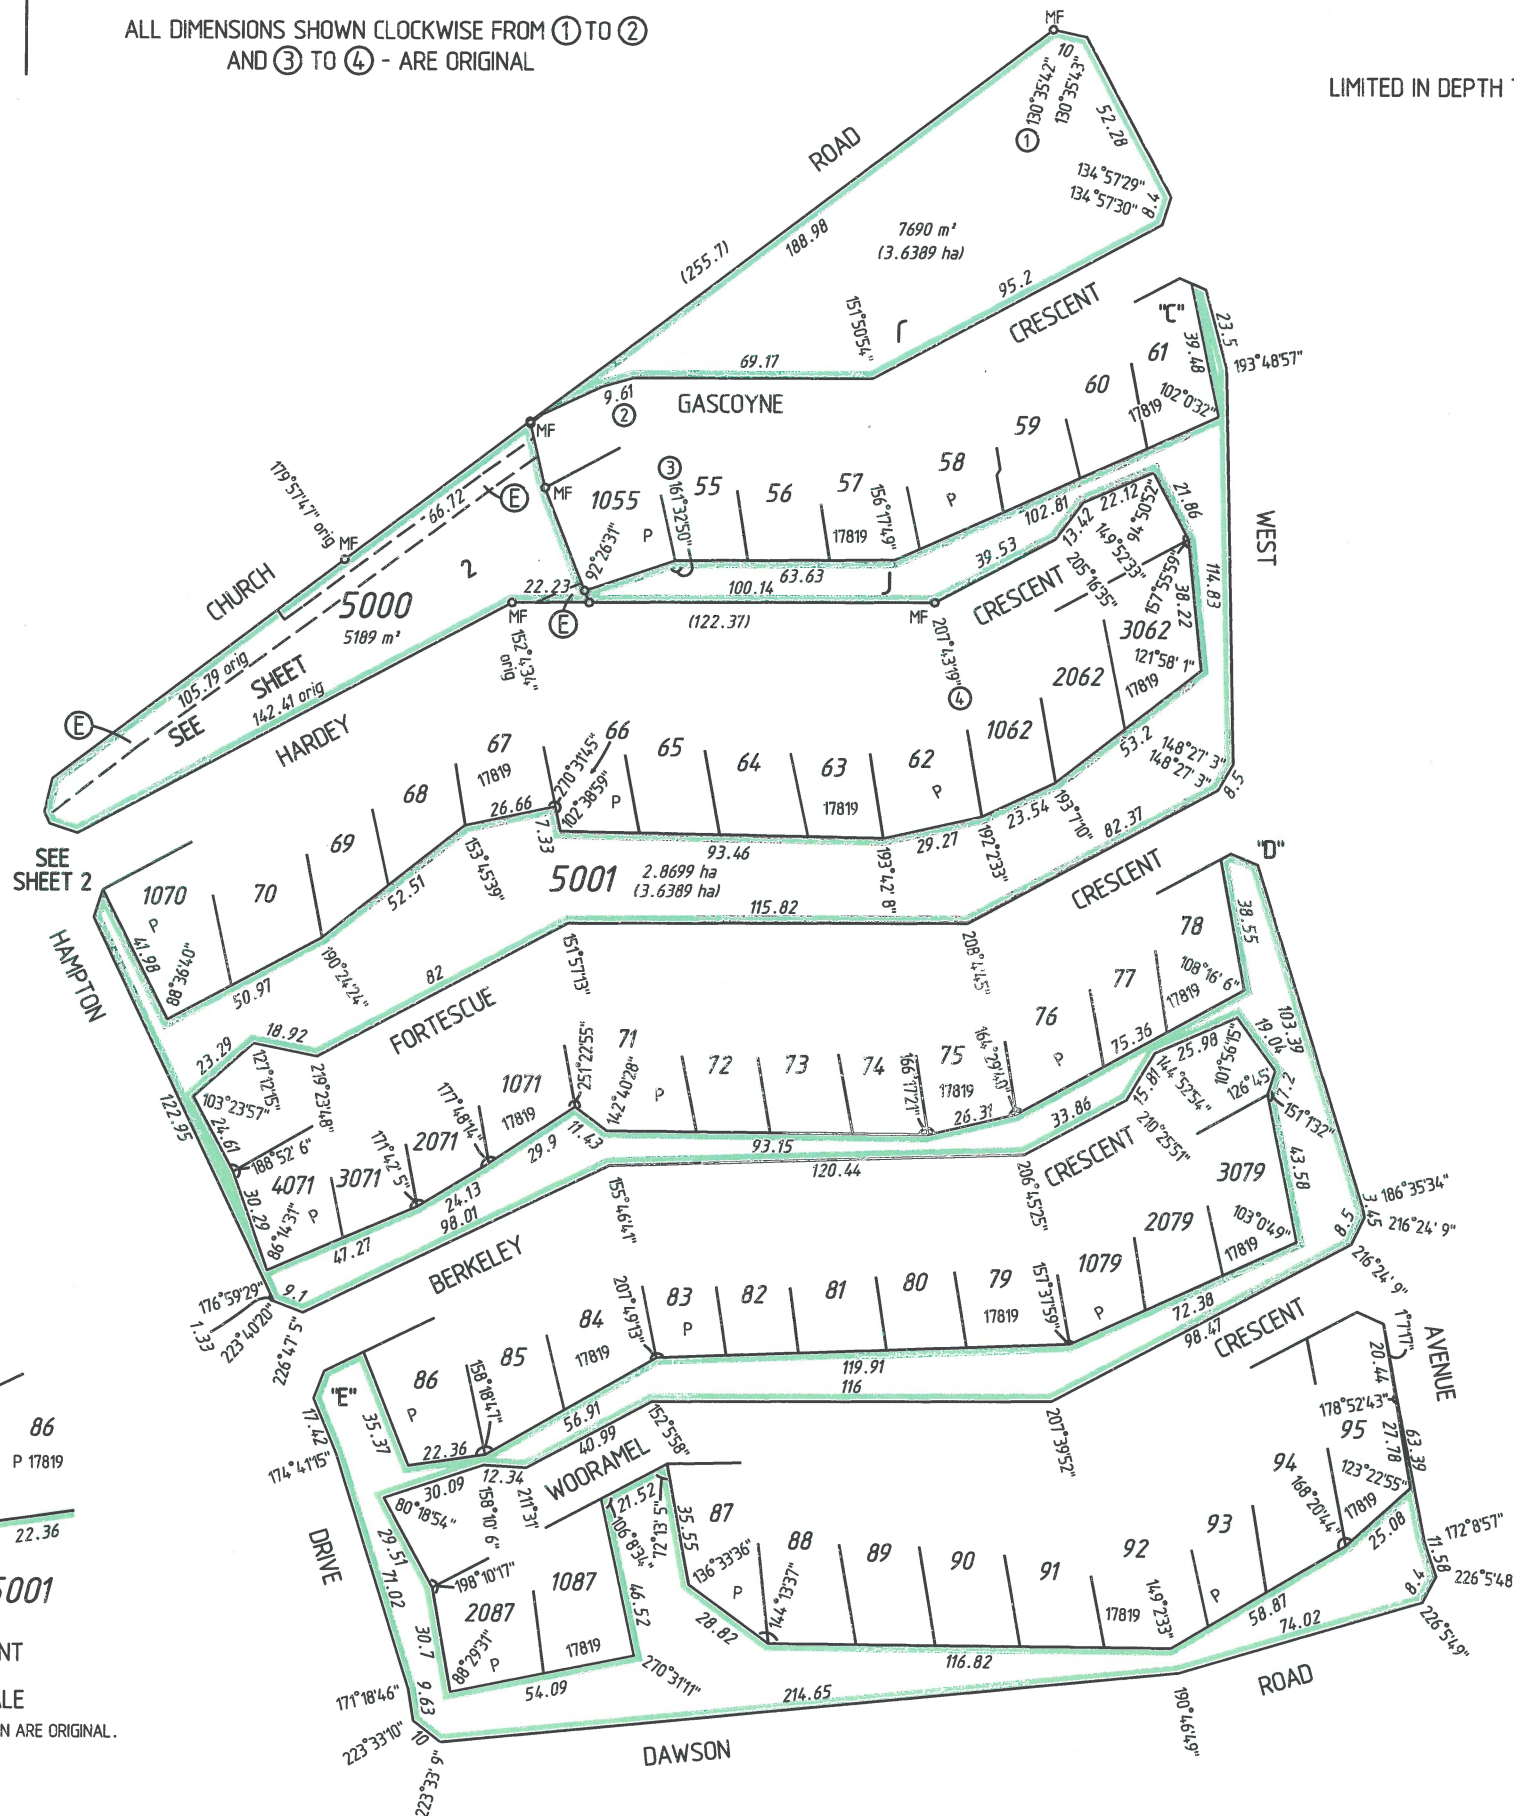


1904/16

INTERESTS AND NOTIFICATIONS



SUBJECT	PURPOSE	STATUTORY REFERENCE	ORIGIN	LAND BURDENED	BENEFIT TO	COMMENTS
⑤	EASEMENT		DOC	LOT 5000	SEE DOCUMENT	SEE DOCUMENT

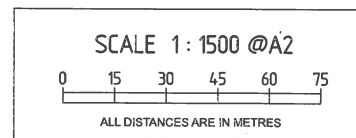HELD BY LANDGATE IN DIGITAL FORMAT ONLY




SURVEY LOGIC
Mobile: 0417 892 588
Email: mark@surveylogic.com.au
Web: www.surveylogic.com.au

SL Ref 48-200

TYPE	CROWN	S.S.A. YES/NO
PURPOSE	SUBDIVISION	
PLAN OF	LOTS 5000 AND 5001	
FORMER TENURE	LOT 402 ON P 17819, LR 3138/129	
LOCAL AUTHORITY	CITY OF KARRATHA	
LOCALITY	DAMPIER	
D.O.L. FILE	50299-2006-01R0	
FIELD RECORD	144684	
SURVEYOR'S CERTIFICATE - REG 54 I, M. ROBOTHAM hereby certify that this plan is accurate and is a correct representation of the - (a) *survey; and/or (b) *calculations from measurements recorded in the field records, [* delete if inapplicable] undertaken for the purposes of this plan and that it complies with the relevant written law(s) in relation to which it is lodged.		
LICENSED SURVEYOR	DATE	
LODGED		
DATE	FEE PAID	ASSESS No.
I.S.C.	n/a	
EXAMINED		
DATE		
WESTERN AUSTRALIAN PLANNING COMMISSION FILE EXEMPT FROM WAPC APPROVAL Delegated under S.16 P&D Act 2005		
DATE		
IN ORDER FOR DEALINGS SUBJECT TO		
FOR INSPECTOR OF PLANS AND SURVEYS		
DATE		
APPROVED		
INSPECTOR OF PLANS AND SURVEYS / AUTHORISED LAND OFFICER		
DATE		
 		
DEPOSITED PLAN 414546 SHEET 1 OF 2 SHEETS VERSION 1		

FOR HEADING SEE SHEET 1
FOR INTERESTS AND NOTIFICATIONS TABLE, SEE SHEET 1

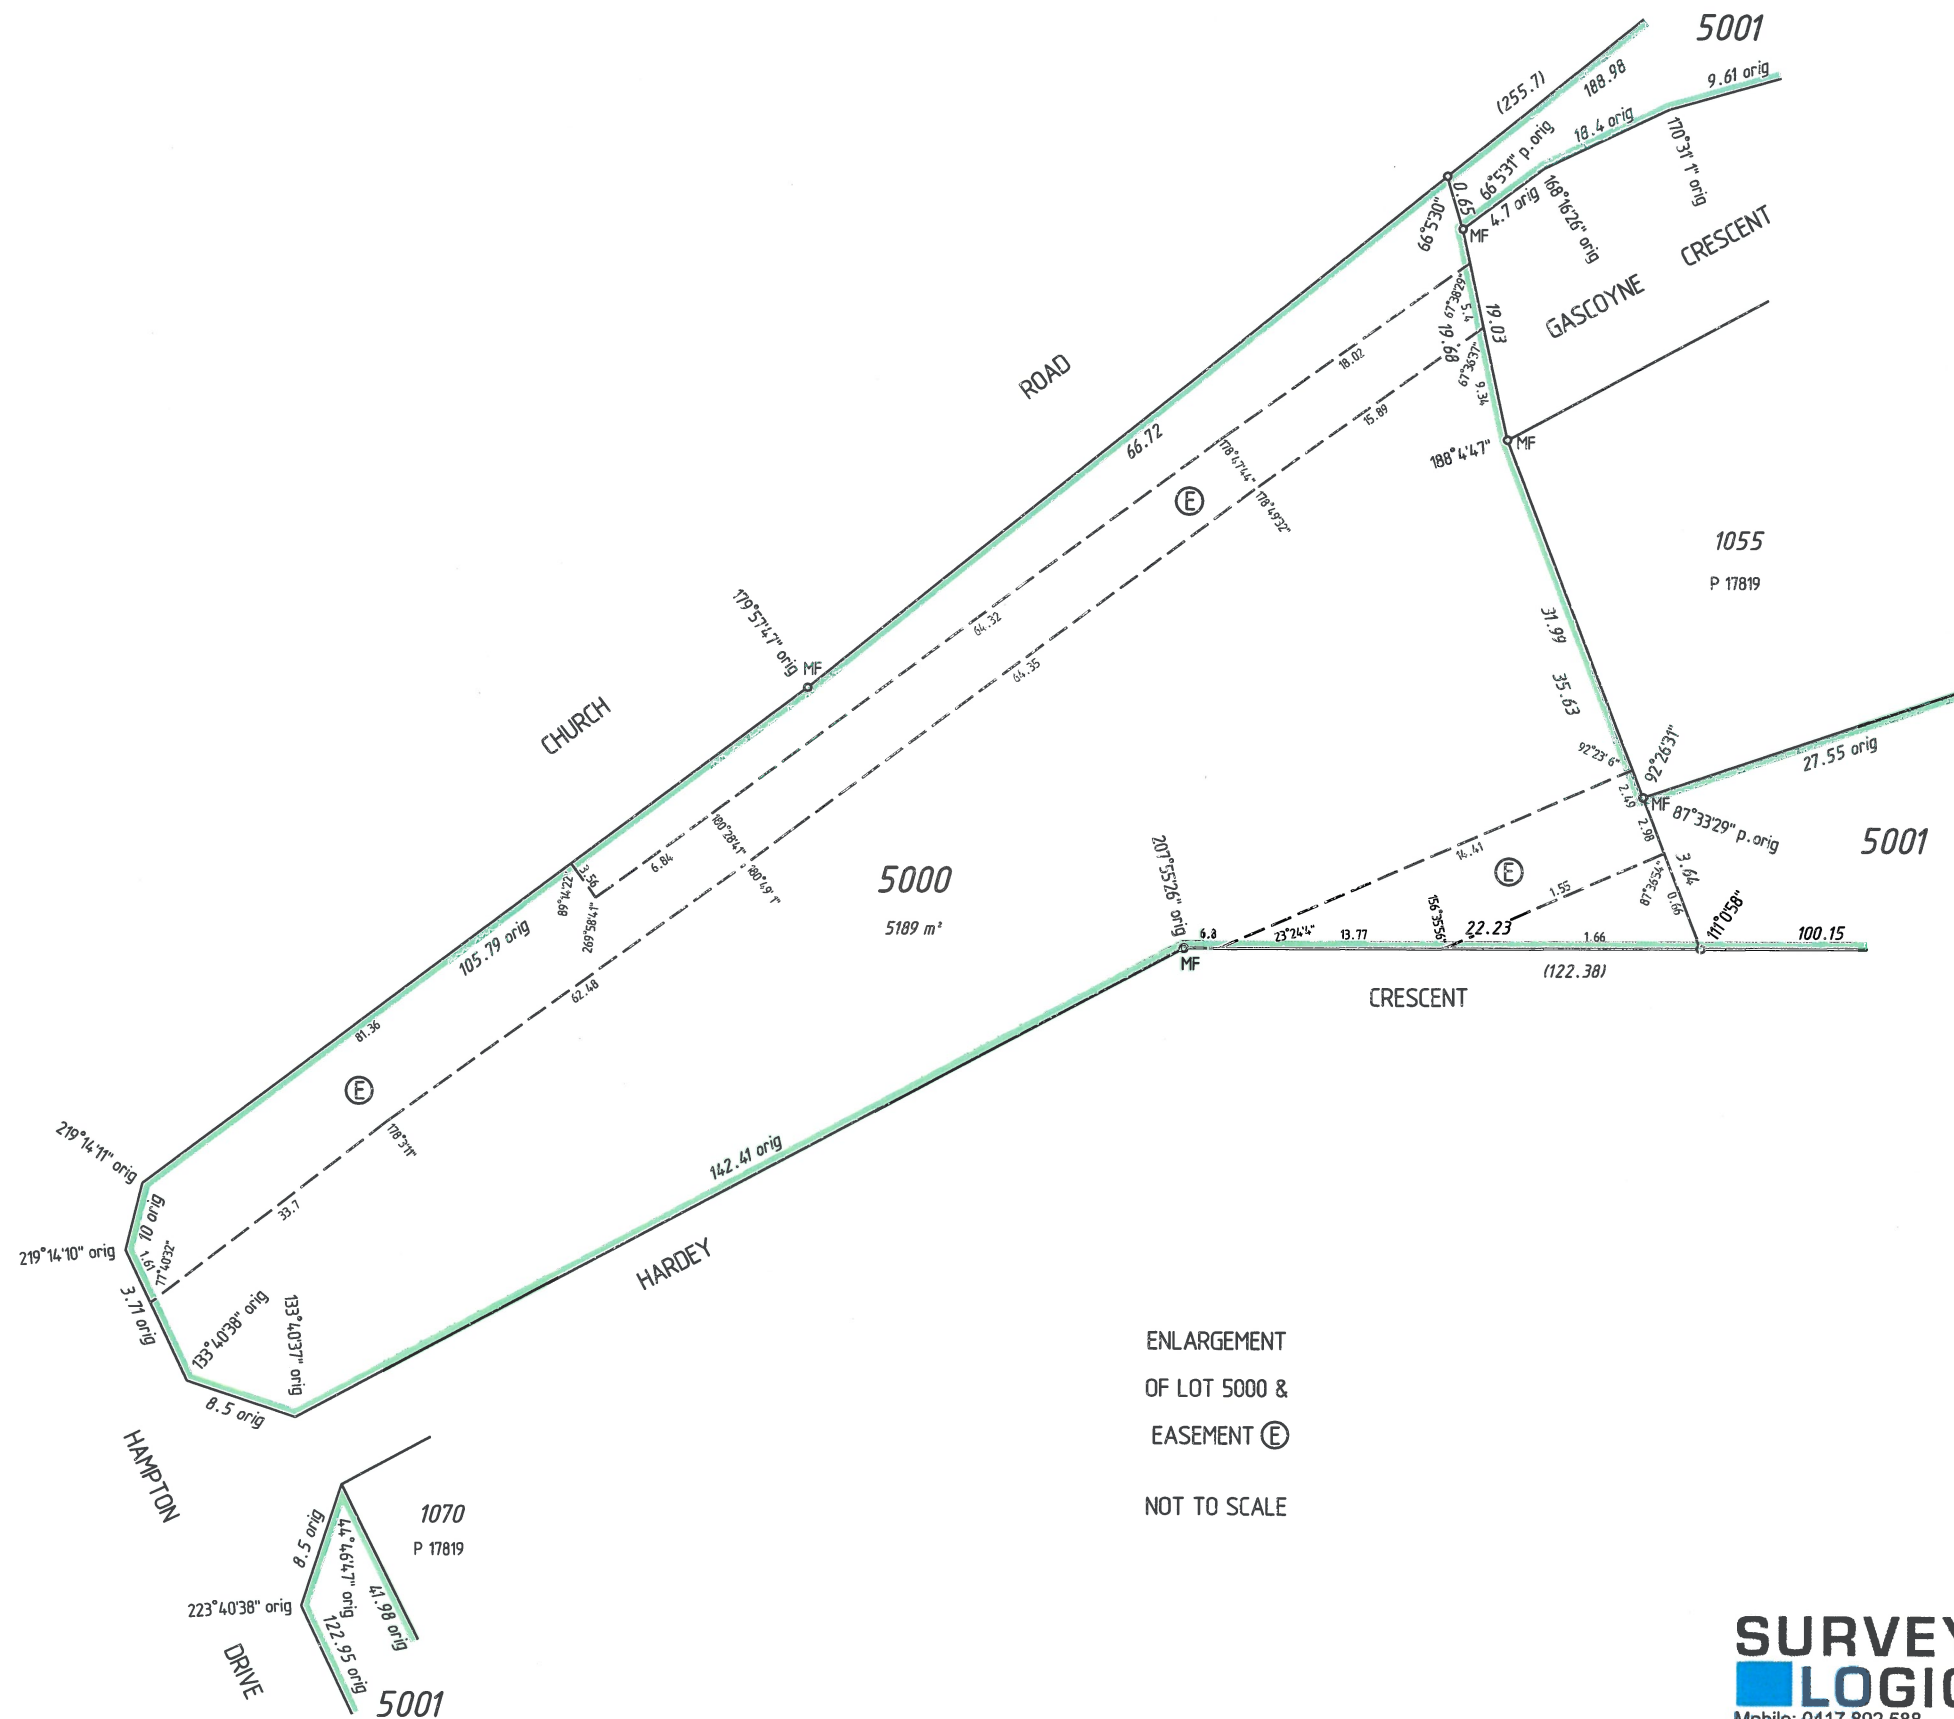

ENLARGEMENT
OF LOT 5000 &
EASEMENT (E)
NOT TO SCALE

SURVEY LOGIC
Mobile: 0417 892 588
Email: mark@surveylogic.com.au
Web: www.surveylogic.com.au

SL Ref 48-200

LICENSED SURVEYOR

DATE





DEPOSITED PLAN
414546
SHEET 2 OF 2 SHEETS
VERSION 1

VER.	AMENDMENT	AUTHORISED BY	DATE

LOT 301 IS TO BE ACQUIRED FOR PUBLIC PURPOSES.
(ROAD WIDENING - CENTRAL AVENUE)

THE RESIDUE LAND COMPRISED IN LR 3139/649 (LOT 38 ON DP 241372)
IS NOT SHOWN ON THIS PLAN PURSUANT TO AN EXEMPTION GRANTED
UNDER SECTION 5(6) OF THE TRANSFER OF LAND (SURVEYS) REGULATIONS 1985.
SEE (DPLH) CORR. FILE No. XXXX-XXXX

PRELIMINARY PLAN COPY
Preallocated DP # FB #
SUBJECT TO FINAL EXAMINATION
BY LICENSED SURVEYOR

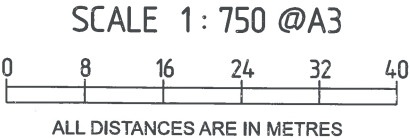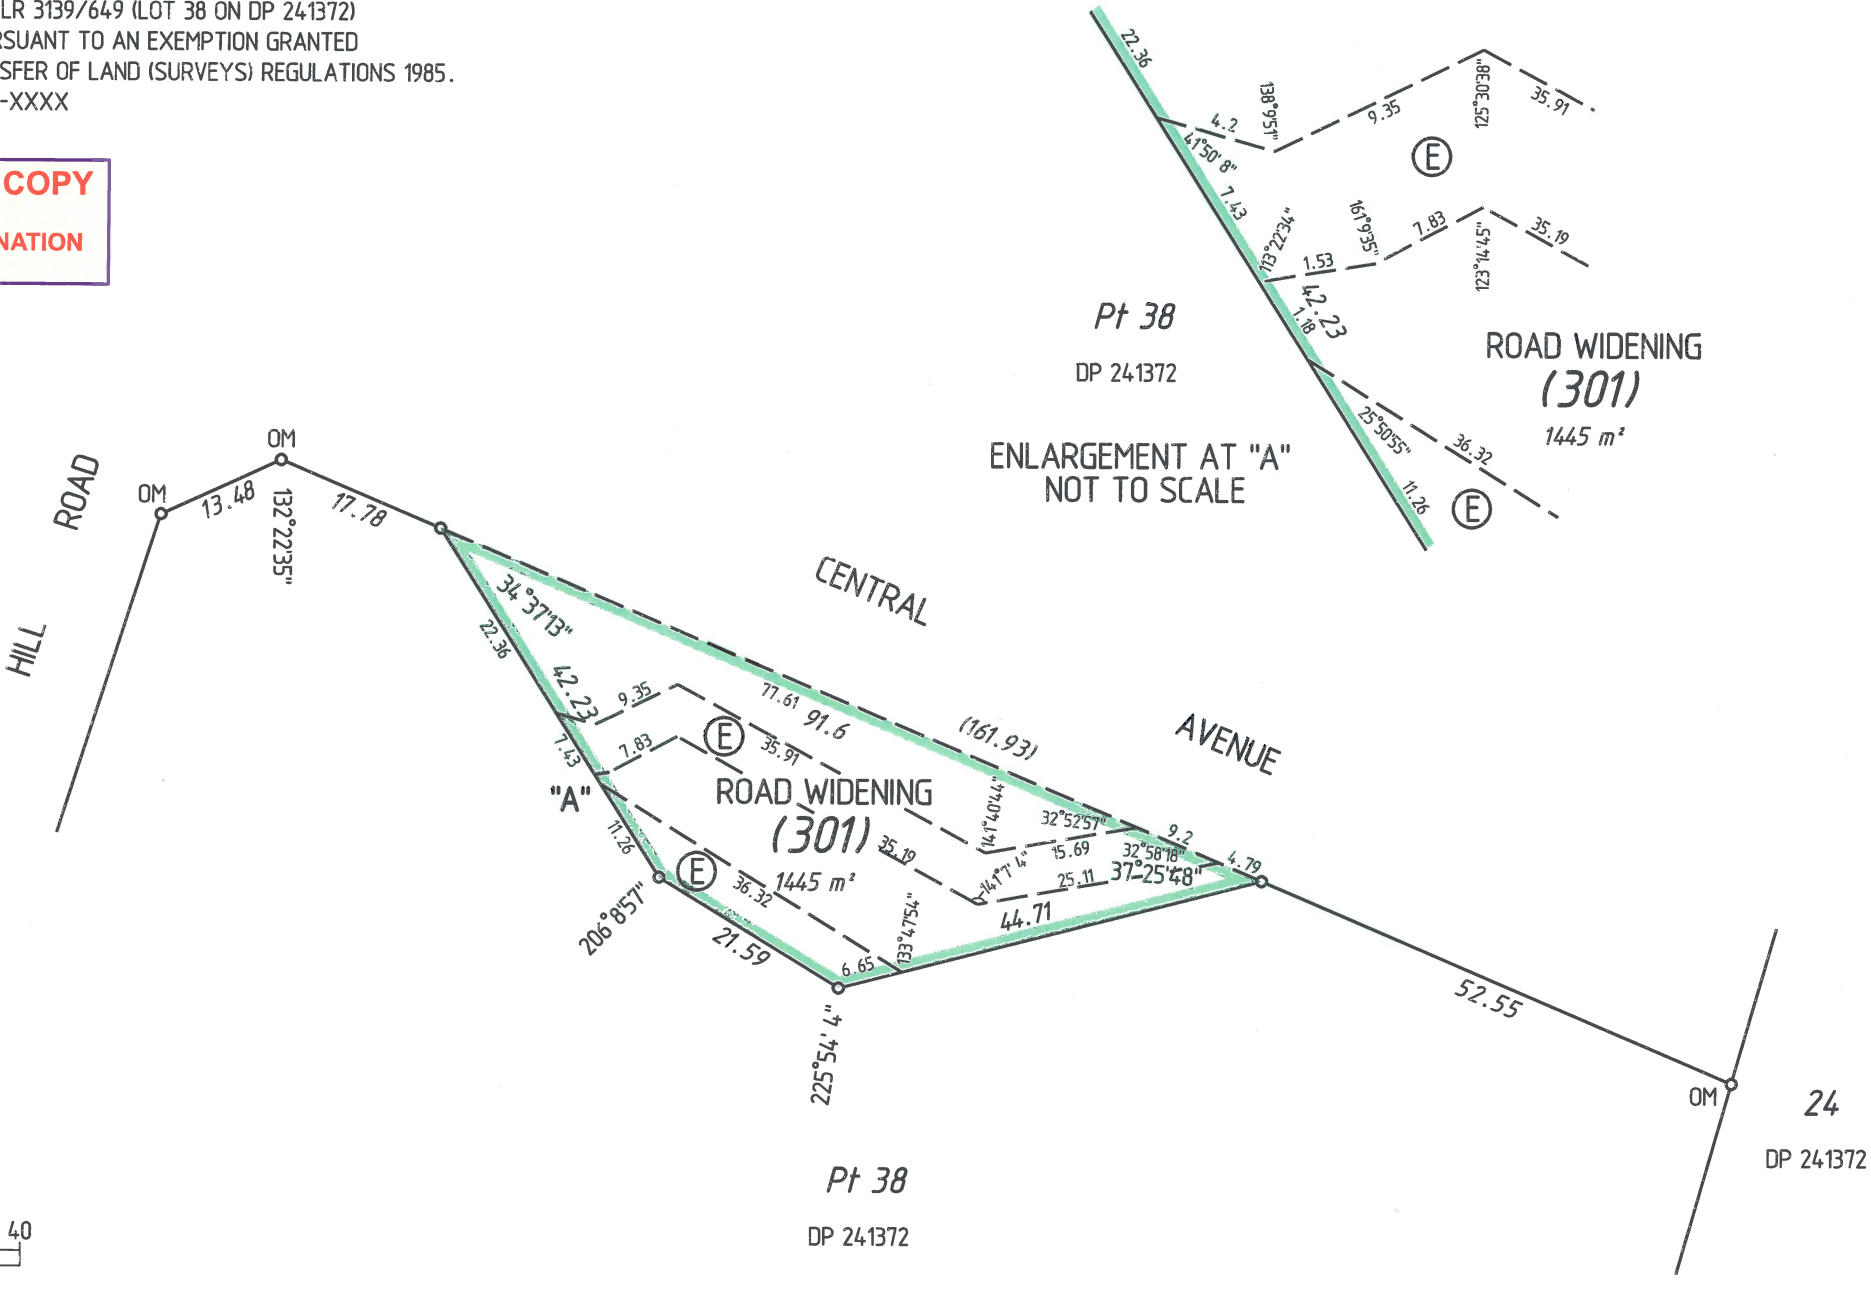

t 1904.12

INTERESTS AND NOTIFICATIONS



SUBJECT	PURPOSE	STATUTORY REFERENCE	ORIGIN	LAND BURDENED	BENEFIT TO	COMMENTS
Ⓔ	EASEMENT		DOC	LOT 301	SEE DOCUMENT	SEE DOCUMENT

SURVEY LOGIC

Mobile: 0417 892 588
Email: mark@surveylogic.com.au
Web: www.surveylogic.com.au

SL Ref 48-200-6


HELD BY LANDGATE IN DIGITAL FORMAT ONLY

TYPE	CROWN	S.S.A. YES/NO
PURPOSE	ACQUISITION	
PLAN OF	ROAD WIDENING (LOT 301)	
FORMER TENURE	PT LOT 38 ON DP 241372, LR 3139/649	
LOCAL AUTHORITY	CITY OF KARRATHA	
LOCALITY	DAMPIER	
D.O.L. FILE	00520-1966-01	
FIELD RECORD	144685	
SURVEYOR'S CERTIFICATE - REG 54 I, M. ROBOTHAM hereby certify that this plan is accurate and is a correct representation of the - (a) *survey; and/or (b) *calculations from measurements recorded in the field records, [* delete if inapplicable] undertaken for the purposes of this plan and that it complies with the relevant written law(s) in relation to which it is lodged.		
LICENSED SURVEYOR	DATE	
LODGED		
DATE	FEE PAID	ASSESS No.
I.S.C.		
EXAMINED		
DATE		
WESTERN AUSTRALIAN PLANNING COMMISSION FILE		
EXEMPT FROM WAPC APPROVAL		
Delegated under S.16 P&D Act 2005		
DATE		
IN ORDER FOR DEALINGS SUBJECT TO		
FOR INSPECTOR OF PLANS AND SURVEYS		
DATE		
APPROVED REG 5(6)		
INSPECTOR OF PLANS AND SURVEYS / AUTHORISED LAND OFFICER		
DATE		
 		
DEPOSITED PLAN 414547 SHEET 1 OF 1 SHEET VERSION 1		

VER.	AMENDMENT	AUTHORISED BY	DATE


PRELIMINARY PLAN COPY
Preallocated DP # FB #
SUBJECT TO FINAL EXAMINATION
BY LICENSED SURVEYOR

THIS PRELIMINARY DRAFT PLAN IS SUBJECT FOR REVIEW BY THE
ASSOCIATED CLIENTS/PARTIES & GOVERNMENT AUTHORITIES.

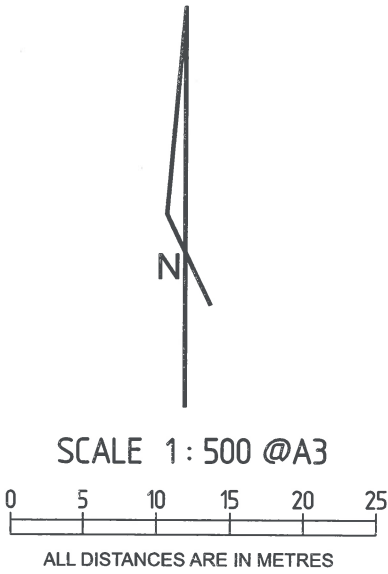

ALL LOT BOUNDARIES WERE SOURCED FROM LANDGATE'S SCDB (FEB 2019) :
PROPOSED LOTS AND THEIR RESPECTIVE PROPOSED BOUNDARIES ARE
SUBJECT TO A FINAL FIELD SURVEY BY THE LICENSED LAND SURVEYOR.

23
DP 241372

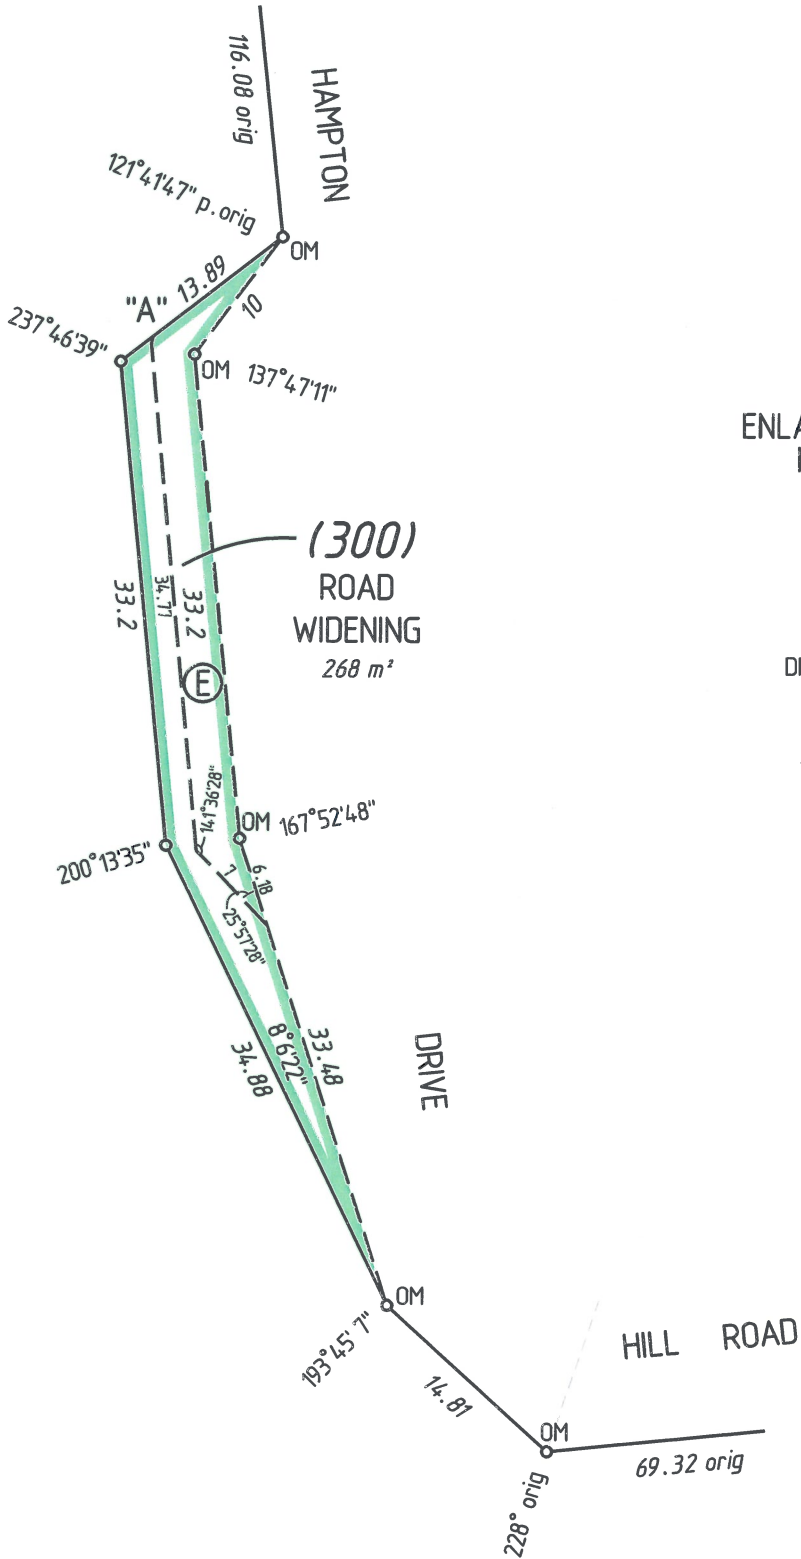

ENLARGEMENT AT "A"
NOT TO SCALE

23
DP 241372

(300) ROAD
WIDENING
268 m²

THE RESIDUE LAND COMPRISED IN LR 3138/605 (LOT 23 ON DP 241372) IS
NOT SHOWN ON THIS PLAN PURSUANT TO AN EXEMPTION GRANTED UNDER
SECTION 5(6) OF THE TRANSFER OF LAND (SURVEYS) REGULATIONS 1985.
SEE (DPLH) CORR. FILE No. XXXX-XXXX

TYPE CROWN S.S.A. YES/NO

PURPOSE SUBDIVISION

PLAN OF

ROAD WIDENING (LOT 300)

FORMER TENURE

PT LOT 23 ON DP 241372,
LR 3138/605

LOCAL AUTHORITY

CITY OF KARRATHA

LOCALITY

DAMPIER

D.O.L. FILE

520-1966

FIELD RECORD

XXXXXX

SURVEYOR'S CERTIFICATE - REG 54

I, M. ROBOTHAM
hereby certify that this plan is accurate and is a correct
representation of the -
(a) *survey; and/or
(b) *calculations from measurements recorded in the field
records,
[* delete if inapplicable]
undertaken for the purposes of this plan and that it
complies with the relevant written law(s) in relation to
which it is lodged.

LICENSED SURVEYOR

DATE

LODGED

DATE

FEE PAID

ASSESS No.

EXAMINED

DATE

WESTERN AUSTRALIAN PLANNING COMMISSION
FILE

EXEMPT FROM WAPC APPROVAL

Delegated under S.16 P&D Act 2005

DATE

IN ORDER FOR DEALINGS

SUBJECT TO

FOR INSPECTOR OF PLANS AND SURVEYS

DATE

APPROVED

INSPECTOR OF PLANS AND SURVEYS /
AUTHORISED LAND OFFICER

DATE



DEPOSITED PLAN

414548

SHEET 1 OF 1 SHEET
VERSION 1

190415

INTERESTS AND NOTIFICATIONS

SUBJECT	PURPOSE	STATUTORY REFERENCE	ORIGIN	LAND BURDENED	BENEFIT TO	COMMENTS
Ⓔ	EASEMENT		DOC	LOT 300	SEE DOCUMENT	SEE DOCUMENT

**SURVEY
LOGIC**

Mobile: 0417 892 588

Email: mark@surveylogic.com.au

Web: www.surveylogic.com.au

SL Ref 48-200-7



HELD BY LANDGATE IN DIGITAL FORMAT ONLY

VER.	AMENDMENT	AUTHORISED BY	DATE

THE RESIDUE LAND COMPRISED IN LR 3138/603 (LOT 26 ON DP 241372) IS NOT SHOWN ON THIS PLAN PURSUANT TO AN EXEMPTION GRANTED UNDER SECTION 5(6) OF THE TRANSFER OF LAND (SURVEYS) REGULATIONS 1985. SEE (DPLH) CORR. FILE No. XXXX-XXXX

PRELIMINARY PLAN COPY
Preallocated DP # FB #
SUBJECT TO FINAL EXAMINATION
BY LICENSED SURVEYOR

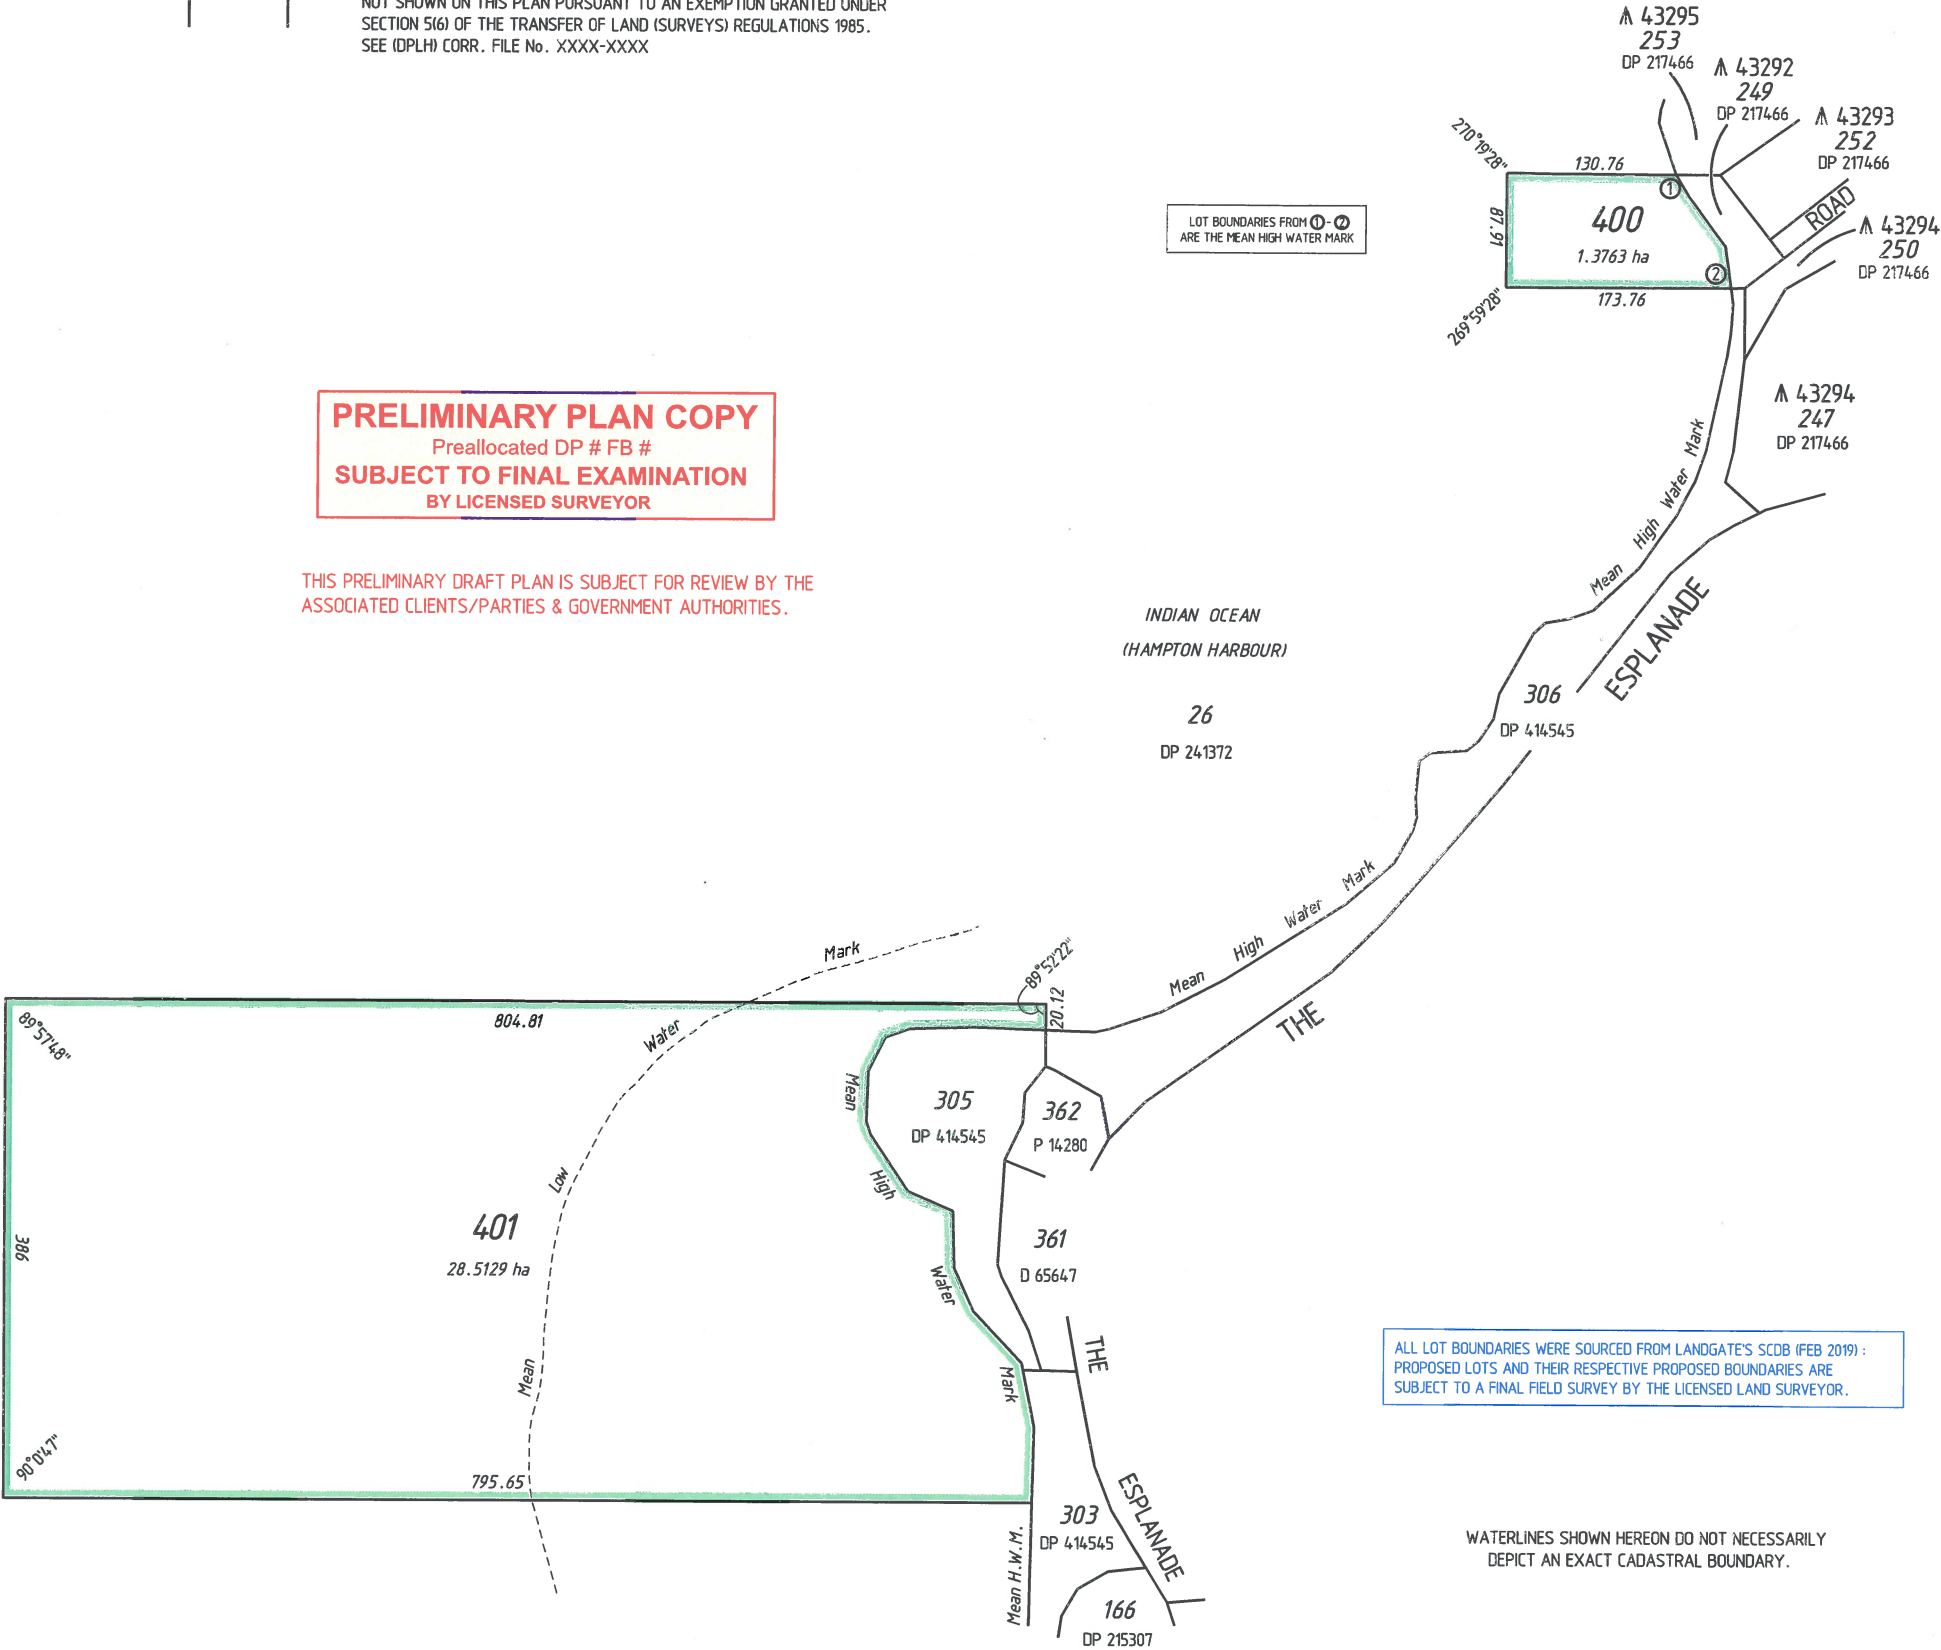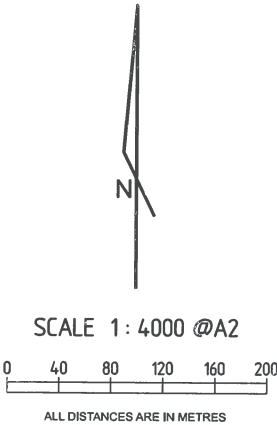

THIS PRELIMINARY DRAFT PLAN IS SUBJECT FOR REVIEW BY THE ASSOCIATED CLIENTS/PARTIES & GOVERNMENT AUTHORITIES.



ALL LOT BOUNDARIES WERE SOURCED FROM LANDGATE'S SCDB (FEB 2019) : PROPOSED LOTS AND THEIR RESPECTIVE PROPOSED BOUNDARIES ARE SUBJECT TO A FINAL FIELD SURVEY BY THE LICENSED LAND SURVEYOR.

WATERLINES SHOWN HEREON DO NOT NECESSARILY DEPICT AN EXACT CADASTRAL BOUNDARY.

INTERESTS AND NOTIFICATIONS						
SUBJECT	PURPOSE	STATUTORY REFERENCE	ORIGIN	LAND BURDENED	BENEFIT TO	COMMENTS

TYPE	CROWN	S.S.A. YES/NO
PURPOSE	SUBDIVISION	
PLAN OF	LOTS 400 AND 401	
FORMER TENURE	PT LOT 26 ON DP 241372, LR 3138/603	
LOCAL AUTHORITY	CITY OF KARRATHA	
LOCALITY	DAMPIER, DAMPIER ARCHIPELAGO & MAITLAND	
D.O.L. FILE	XXXX-XXXX	
FIELD RECORD	XXXXXX	
SURVEYOR'S CERTIFICATE - REG 54 I, M. ROBOTHAM hereby certify that this plan is accurate and is a correct representation of the - (a) *survey; and/or (b) *calculations from measurements recorded in the field records, [* delete if inapplicable] undertaken for the purposes of this plan and that it complies with the relevant written law(s) in relation to which it is lodged.		
LICENSED SURVEYOR	DATE	
LODGED		
DATE	FEE PAID	ASSESS No.
I.S.C.	N/A	
EXAMINED		
DATE		
WESTERN AUSTRALIAN PLANNING COMMISSION FILE		
EXEMPT FROM WAPC APPROVAL		
Delegated under S.16 P&D Act 2005		
DATE		
IN ORDER FOR DEALINGS		
SUBJECT TO		
FOR INSPECTOR OF PLANS AND SURVEYS		
DATE		
APPROVED		
REG 5(6)		
INSPECTOR OF PLANS AND SURVEYS / AUTHORIZED LAND OFFICER		
DATE		
 		
DEPOSITED PLAN		
414550		
SHEET 1 OF 1 SHEET		
VERSION 1		

SURVEY





LOGIC

Mobile: 0417 892 588

Email: mark@surveylogic.com.au

Web: www.surveylogic.com.au

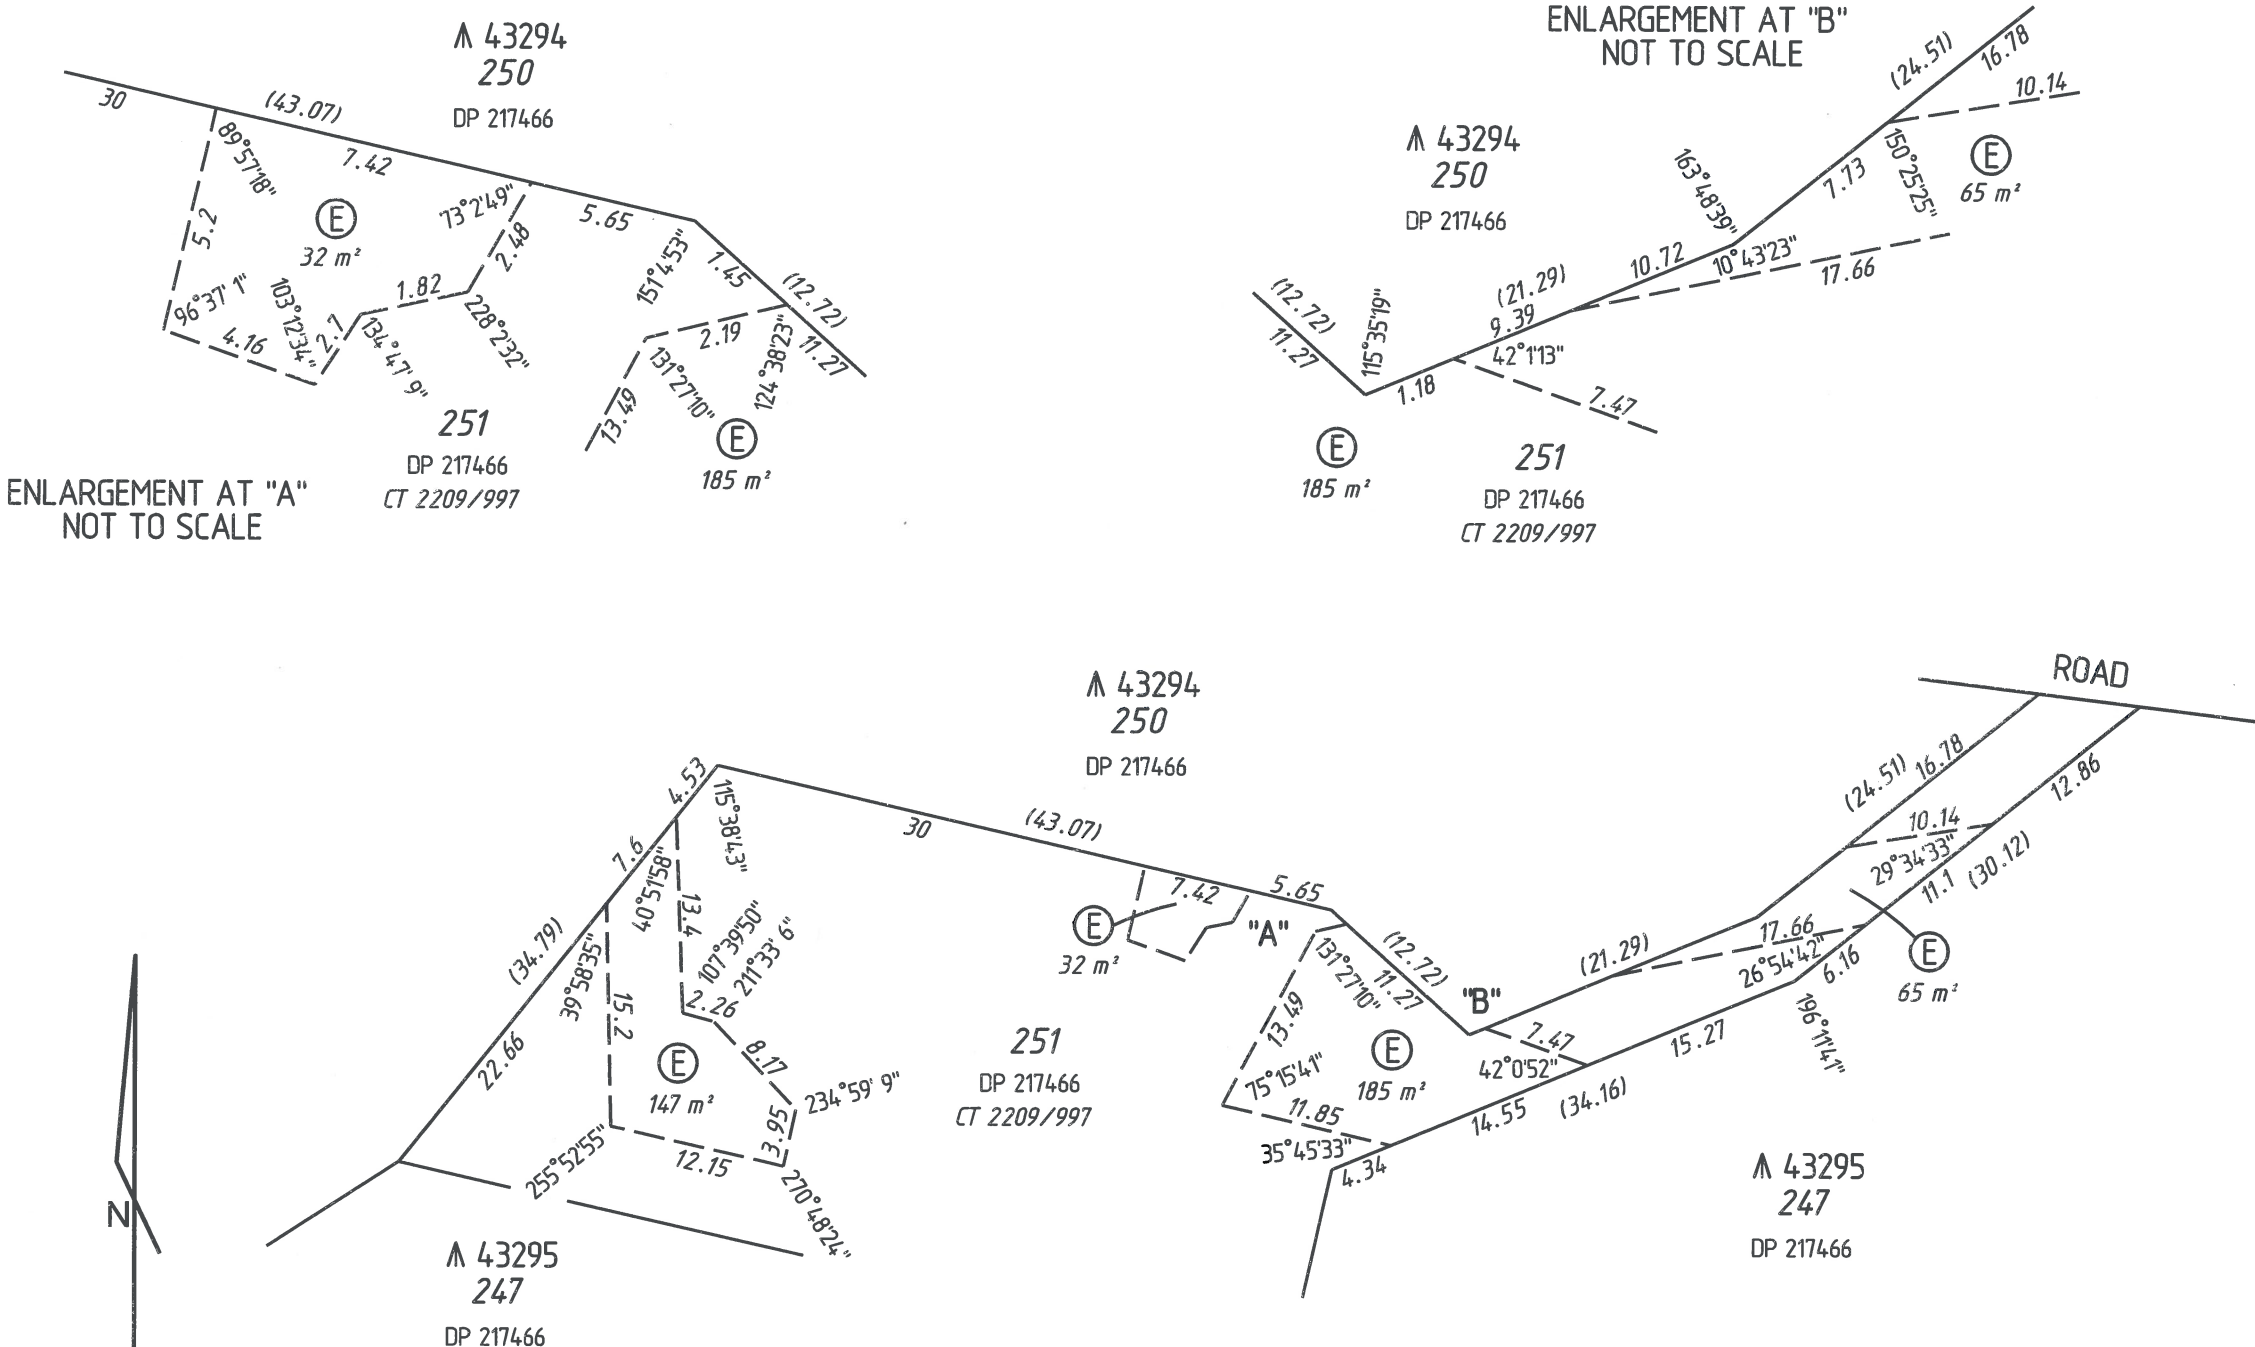SL Ref 48-200-2

VER.	AMENDMENT	AUTHORISED BY	DATE	FOR INTEREST PURPOSES ONLY			TYPE	CROWN
							PURPOSE	INTERESTS
							PLAN OF	EASEMENT AND/OR OTHER INTERESTS OVER LOT 251 ON DP 217466
							LOCAL AUTHORITY	CITY OF KARRATHA
							LOCALITY	DAMPIER
							FIELD RECORD	SURVEYOR'S CERTIFICATE - REG 54
							I, M. ROBOTHAM hereby certify that this plan is accurate and is a correct representation of the - (a) *survey; and/or (b) *calculations from measurements recorded in the field records, [* delete if inapplicable] undertaken for the purposes of this plan and that it complies with the relevant written law(s) in relation to which it is lodged.	
							LICENSED SURVEYOR	DATE
							LODGED	
							DATE	FEE PAID ASSESS No.
							EXAMINED	DATE
							IN ORDER FOR DEALINGS	
							SUBJECT TO	
							FOR INSPECTOR OF PLANS AND SURVEYS	DATE
							APPROVED	
							INSPECTOR OF PLANS AND SURVEYS (S. 18 Licensed Surveyors Act 1909)	DATE
 Mobile: 0417 892 588 Email: mark@surveylogic.com.au Web: www.surveylogic.com.au SL Ref							 GOVERNMENT OF WESTERN AUSTRALIA	
							DEPOSITED PLAN 414542 SHEET 1 OF 1 SHEET VERSION 1	

190414

INITIAL INTERESTS

SUBJECT	PURPOSE	STATUTORY REFERENCE	ORIGIN	LAND BURDENED	BENEFIT TO	COMMENTS
Ⓔ	EASEMENT		DOC	LOT 251 ON DP 217466	SEE DOCUMENT	SEE DOCUMENT

SCALE 1:500 @A3

0

5

10

15

20

25

ALL DISTANCES ARE IN METRES

HELD BY LANDGATE IN DIGITAL FORMAT ONLY


VER.	AMENDMENT	AUTHORISED BY	DATE

FOR INTEREST PURPOSES ONLY



PRELIMINARY PLAN COPY
Preallocated DP # FB #
SUBJECT TO FINAL EXAMINATION
BY LICENSED SURVEYOR

THIS PRELIMINARY DRAFT PLAN IS SUBJECT FOR REVIEW BY THE ASSOCIATED CLIENTS/PARTIES & GOVERNMENT AUTHORITIES.

ALL LOT BOUNDARIES WERE SOURCED FROM LANDGATE'S SCDB (OCT 2019) : PROPOSED LOTS AND THEIR RESPECTIVE PROPOSED BOUNDARIES ARE SUBJECT TO A FINAL FIELD SURVEY BY THE LICENSED LAND SURVEYOR.

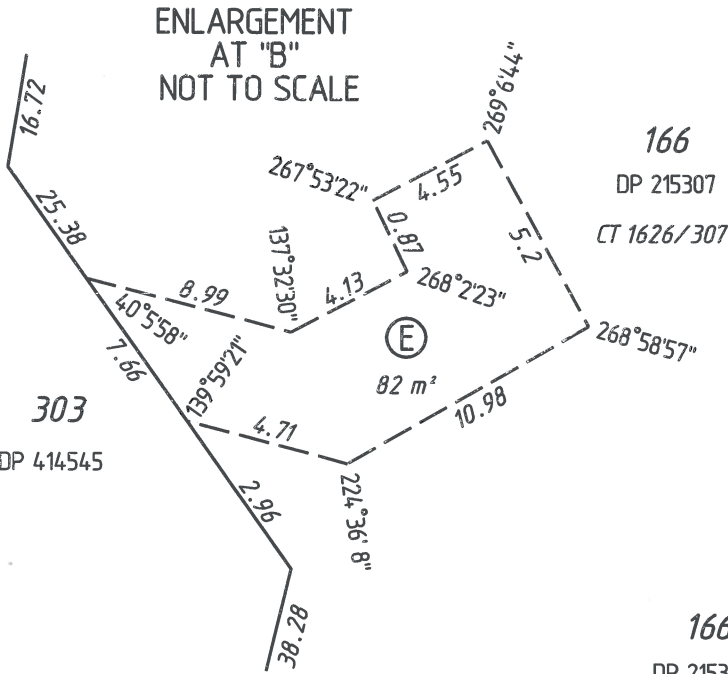

ENLARGEMENT AT "A" NOT TO SCALE

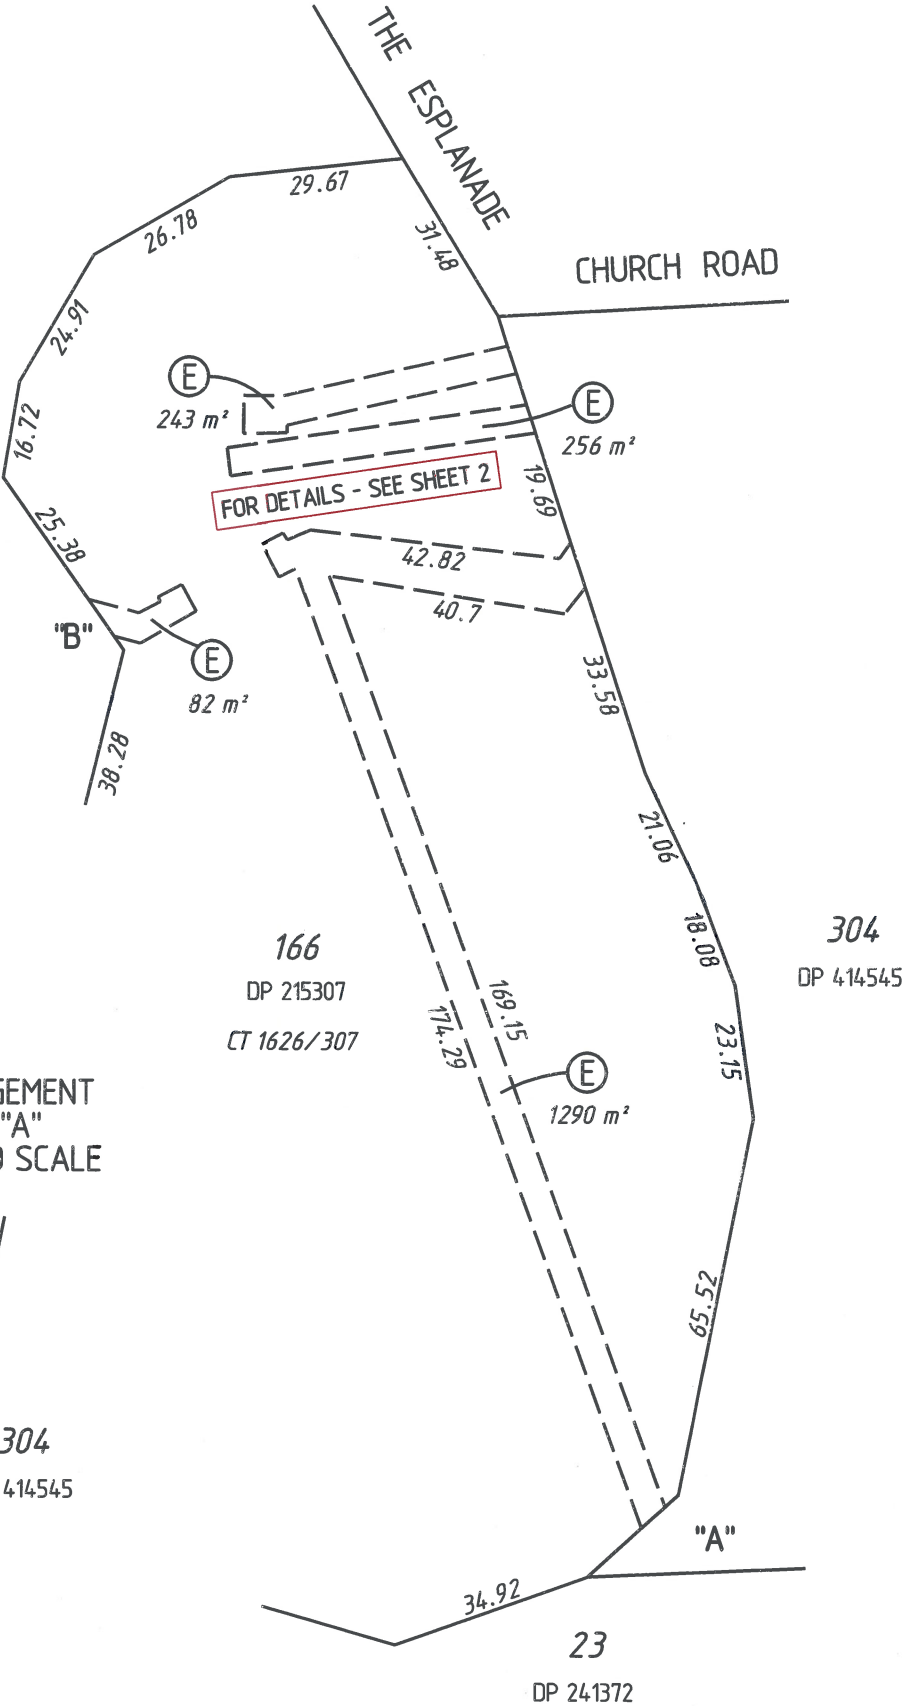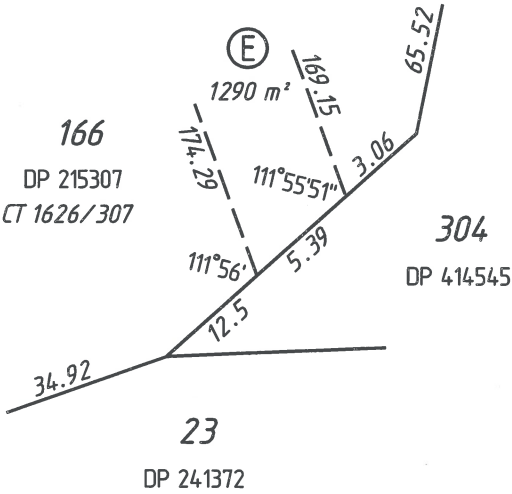

Mobile: 0417 892 588
Email: mark@surveylogic.com.au
Web: www.surveylogic.com.au


SL Ref 48-200-

t190427



INITIAL INTERESTS


SUBJECT	PURPOSE	STATUTORY REFERENCE	ORIGIN	LAND BURDENED	BENEFIT TO	COMMENTS
Ⓔ	EASEMENT		DOC	LOT 166 ON DP 215307	SEE DOCUMENT	SEE DOCUMENT

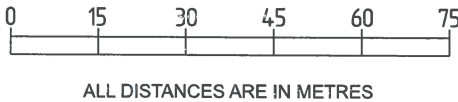SCALE 1 : 1250 @A3



HELD BY LANDGATE IN DIGITAL FORMAT ONLY

TYPE	FREEHOLD
PURPOSE	INTERESTS
PLAN OF	EASEMENT AND/OR OTHER INTERESTS OVER LOT 166 ON DP 215307
LOCAL AUTHORITY	CITY OF KARRATHA
LOCALITY	DAMPIER
FIELD RECORD	SURVEYOR'S CERTIFICATE - REG 54 I, M. ROBOTHAM hereby certify that this plan is accurate and is a correct representation of the - (a) *survey; and/or (b) *calculations from measurements recorded in the field records, [* delete if inapplicable] undertaken for the purposes of this plan and that it complies with the relevant written law(s) in relation to which it is lodged.
LICENSED SURVEYOR	DATE
LODGED	
DATE	FEE PAID ASSESS No.
EXAMINED	DATE
IN ORDER FOR DEALINGS SUBJECT TO	
FOR INSPECTOR OF PLANS AND SURVEYS	DATE
APPROVED	
INSPECTOR OF PLANS AND SURVEYS (S. 18 Licensed Surveyors Act 1909)	DATE
 	
DEPOSITED PLAN	
414543	
SHEET 1 OF 2 SHEETS	
VERSION 1	

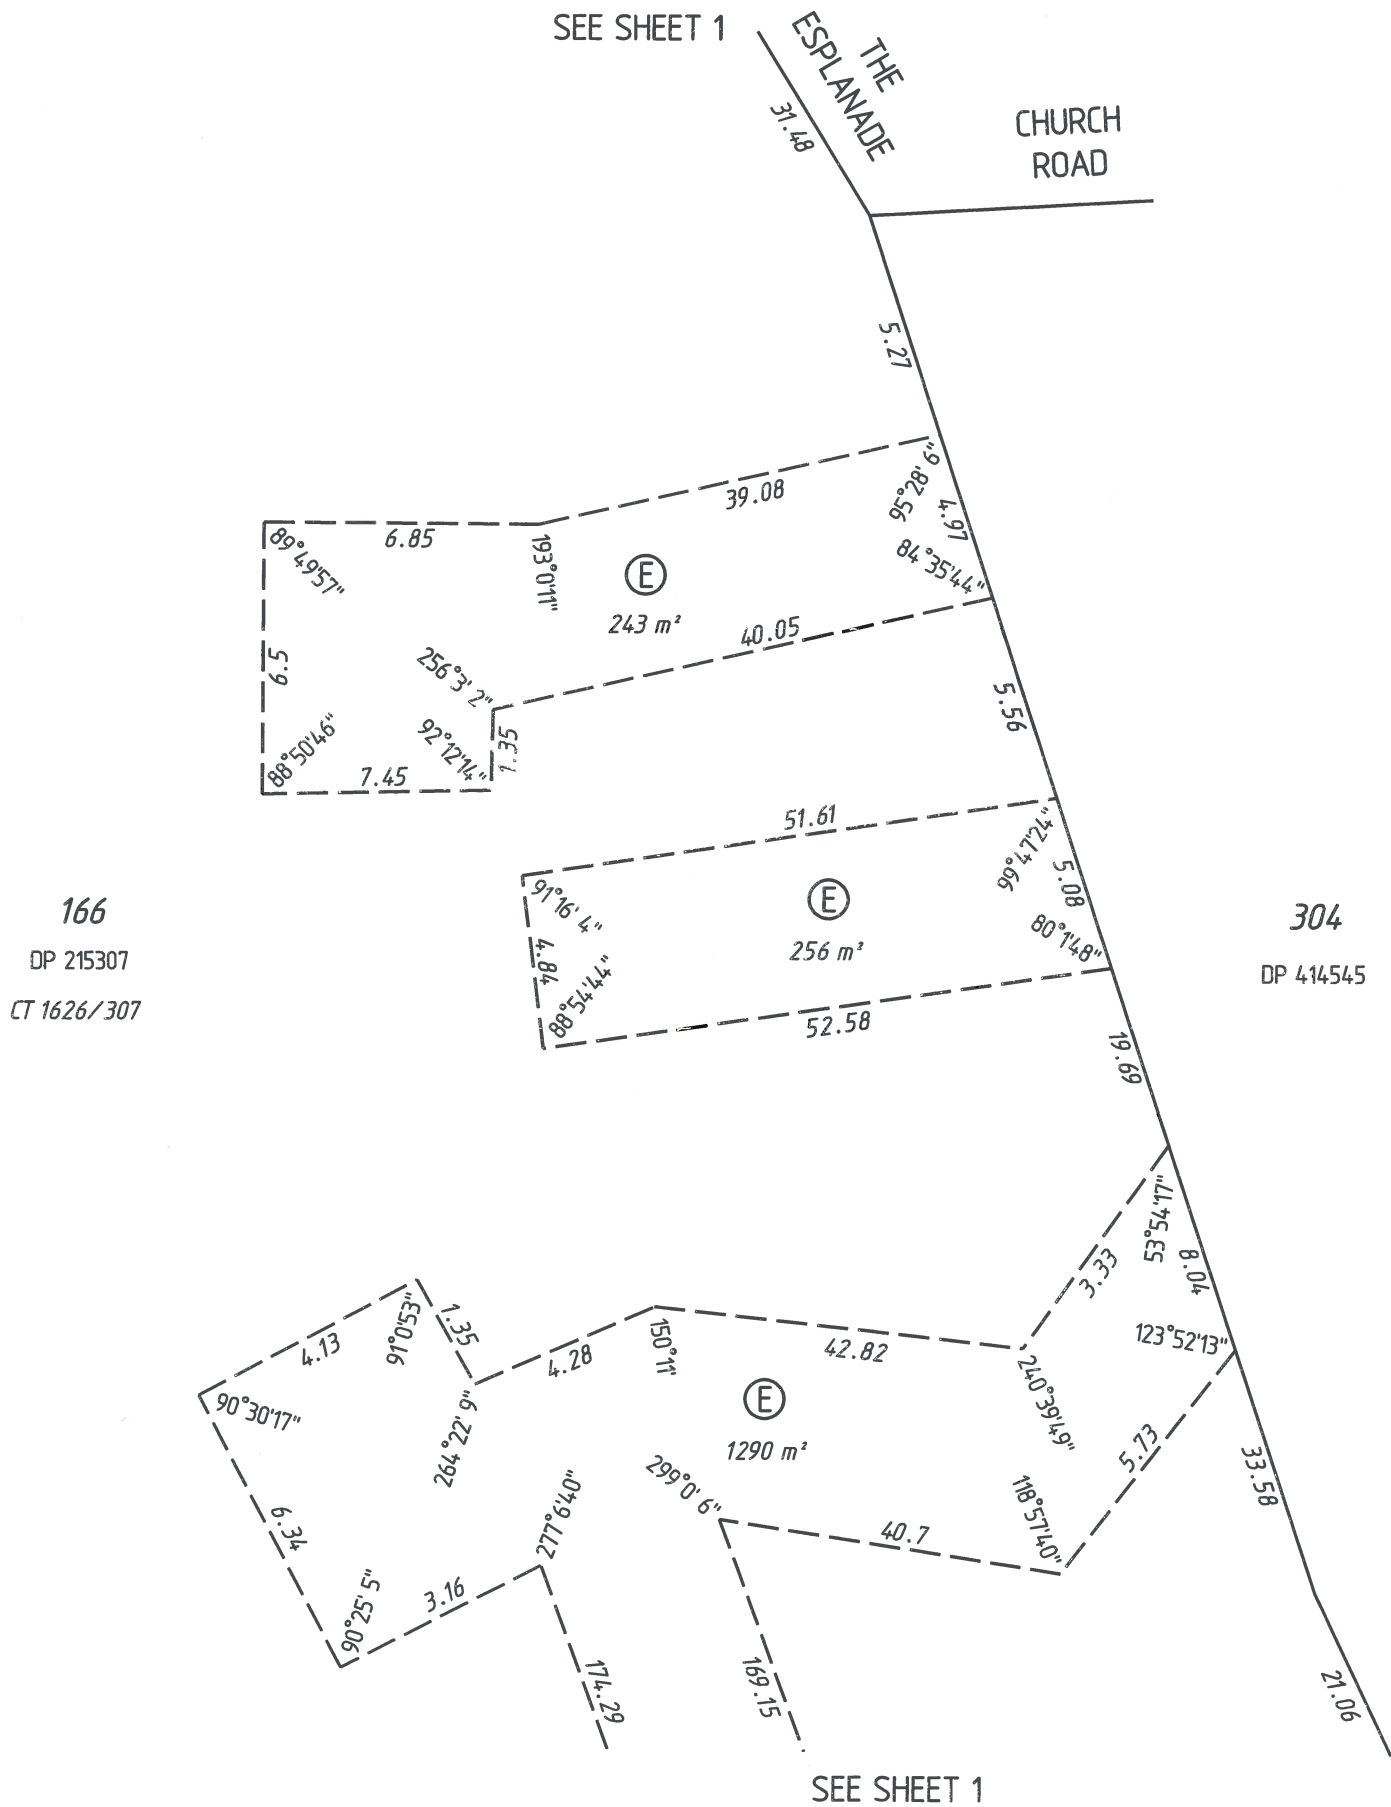

THIS ENLARGEMENT
IS NOT TO SCALE
ALL DISTANCES ARE IN METRES

SURVEY LOGIC

Mobile: 0417 892 588
Email: mark@surveylogic.com.au
Web: www.surveylogic.com.au

SL Ref 48-200-

LICENSED SURVEYOR	DATE
 GOVERNMENT OF WESTERN AUSTRALIA	 Landgate
DEPOSITED PLAN 414543 SHEET 2 OF 2 SHEETS VERSION 1	

VER.	AMENDMENT	AUTHORISED BY	DATE	<div>FOR INTEREST PURPOSES ONLY</div> <div>PRELIMINARY PLAN COPY Preallocated DP # FB # SUBJECT TO FINAL EXAMINATION BY LICENSED SURVEYOR</div> <div>THIS PRELIMINARY DRAFT PLAN IS SUBJECT FOR REVIEW BY THE ASSOCIATED CLIENTS/PARTIES & GOVERNMENT AUTHORITIES.</div> <div>ALL LOT BOUNDARIES WERE SOURCED FROM LANDGATE'S SCDB (OCT 2019) : PROPOSED LOTS AND THEIR RESPECTIVE PROPOSED BOUNDARIES ARE SUBJECT TO A FINAL FIELD SURVEY BY THE LICENSED LAND SURVEYOR.</div> <table><thead><tr><th colspan="7">INITIAL INTERESTS</th></tr><tr><th>SUBJECT</th><th>PURPOSE</th><th>STATUTORY REFERENCE</th><th>ORIGIN</th><th>LAND BURDENED</th><th>BENEFIT TO</th><th>COMMENTS</th></tr></thead><tbody><tr><td>Ⓔ</td><td>EASEMENT</td><td></td><td>DOC</td><td>LOTS 3 & 4 ON P18331, LOTS 358 & 359 ON P14280, LOTS 378 & 379 ON P17814, & LOT 361 ON D65647.</td><td>SEE DOCUMENT</td><td>SEE DOCUMENT</td></tr></tbody></table> <div><div><div>SURVEY LOGIC</div><div>Mobile: 0417 892 588 Email: mark@surveylogic.com.au Web: www.surveylogic.com.au</div><div>SL Ref HELD BY LANDGATE IN DIGITAL FORMAT ONLY</div></div><div><div>GOVERNMENT OF WESTERN AUSTRALIA</div><div>Landgate</div></div><div>DEPOSITED PLAN 414549 SHEET 1 OF 4 SHEET/S VERSION 1</div></div>			INITIAL INTERESTS							SUBJECT	PURPOSE	STATUTORY REFERENCE	ORIGIN	LAND BURDENED	BENEFIT TO	COMMENTS	Ⓔ	EASEMENT		DOC	LOTS 3 & 4 ON P18331, LOTS 358 & 359 ON P14280, LOTS 378 & 379 ON P17814, & LOT 361 ON D65647.	SEE DOCUMENT	SEE DOCUMENT
INITIAL INTERESTS																											
SUBJECT	PURPOSE	STATUTORY REFERENCE	ORIGIN				LAND BURDENED	BENEFIT TO	COMMENTS																		
Ⓔ	EASEMENT		DOC				LOTS 3 & 4 ON P18331, LOTS 358 & 359 ON P14280, LOTS 378 & 379 ON P17814, & LOT 361 ON D65647.	SEE DOCUMENT	SEE DOCUMENT																		
TYPE				FREEHOLD																							
PURPOSE				INTERESTS																							
PLAN OF				EASEMENTS &/OR OTHER INTERESTS OVER LOTS 3 & 4 ON P 18331, LOTS 378 & 379 ON P 17814 AND LOT 361 ON D 65647																							
LOCAL AUTHORITY				CITY OF KARRATHA																							
LOCALITY				DAMPIER																							
FIELD RECORD				SURVEYOR'S CERTIFICATE - REG 54 I, M. ROBOTHAM hereby certify that this plan is accurate and is a correct representation of the - (a) *survey; and/or (b) *calculations from measurements recorded in the field records, [* delete if inapplicable] undertaken for the purposes of this plan and that it complies with the relevant written law(s) in relation to which it is lodged.																							
LICENSED SURVEYOR				DATE																							
LODGED																											
DATE				FEE PAID ASSESS No.																							
EXAMINED				DATE																							
IN ORDER FOR DEALINGS				SUBJECT TO																							
FOR INSPECTOR OF PLANS AND SURVEYS				DATE																							
APPROVED																											
INSPECTOR OF PLANS AND SURVEYS (S. 18 Licensed Surveyors Act 1909)				DATE																							

ROAD

304
P 414545

359
P 14280
1655/381

358
P 14280
CT 1655/380

THIS ENLARGEMENT
IS NOT TO SCALE
ALL DISTANCES ARE IN METRES

23
DP 241372



Mobile: 0417 892 588
Email: mark@surveylogic.com.au
Web: www.surveylogic.com.au

LICENSED SURVEYOR


DATE _____



Landgate

DEPOSITED PLAN
414549
SHEET 2 OF 4 SHEETS
VERSION 1

FOR HEADING SEE SHEET 1
FOR INTERESTS AND NOTIFICATIONS TABLE, SEE SHEET 1

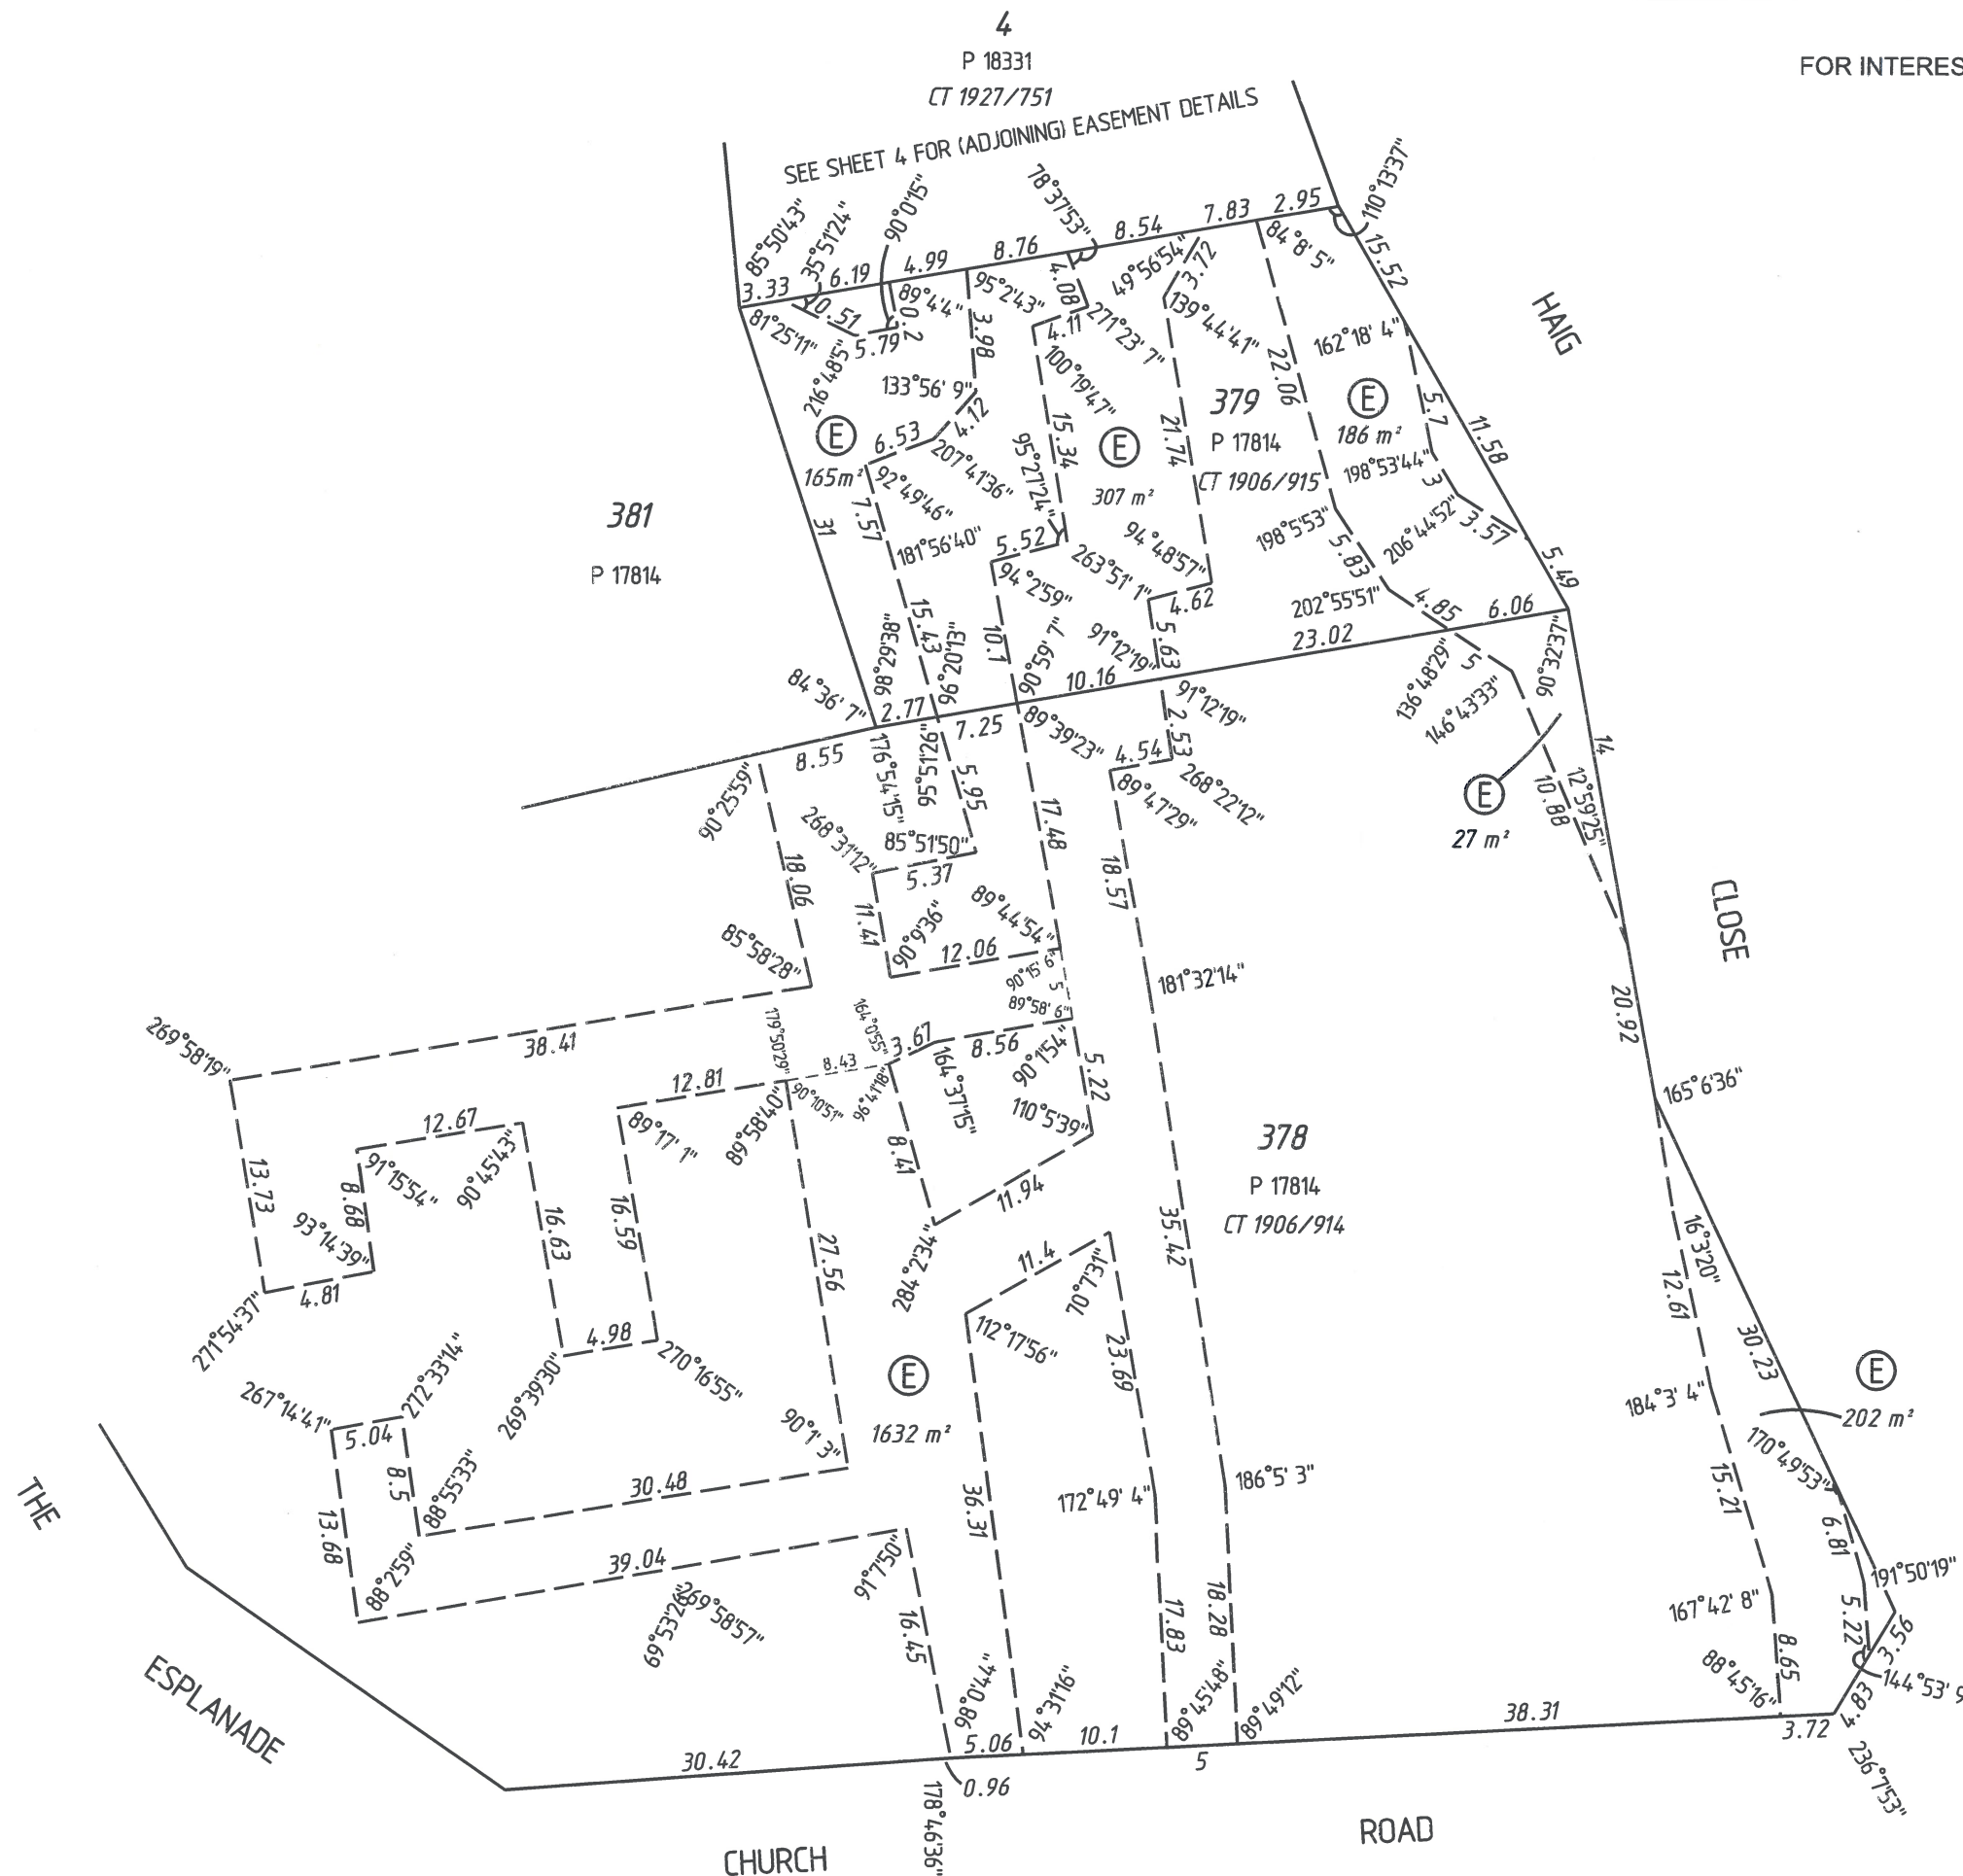

THIS ENLARGEMENT
IS NOT TO SCALE
ALL DISTANCES ARE IN METRES

**SURVEY
LOGIC**

Mobile: 0417 892 588
Email: mark@surveylogic.com.au
Web: www.surveylogic.com.au

SL Ref

LICENSED SURVEYOR


DATE



Landgate

DEPOSITED PLAN
414549
SHEET 3 OF 4 SHEETS
VERSION 1

FOR HEADING SEE SHEET 1
FOR INTERESTS AND NOTIFICATIONS TABLE, SEE SHEET 1

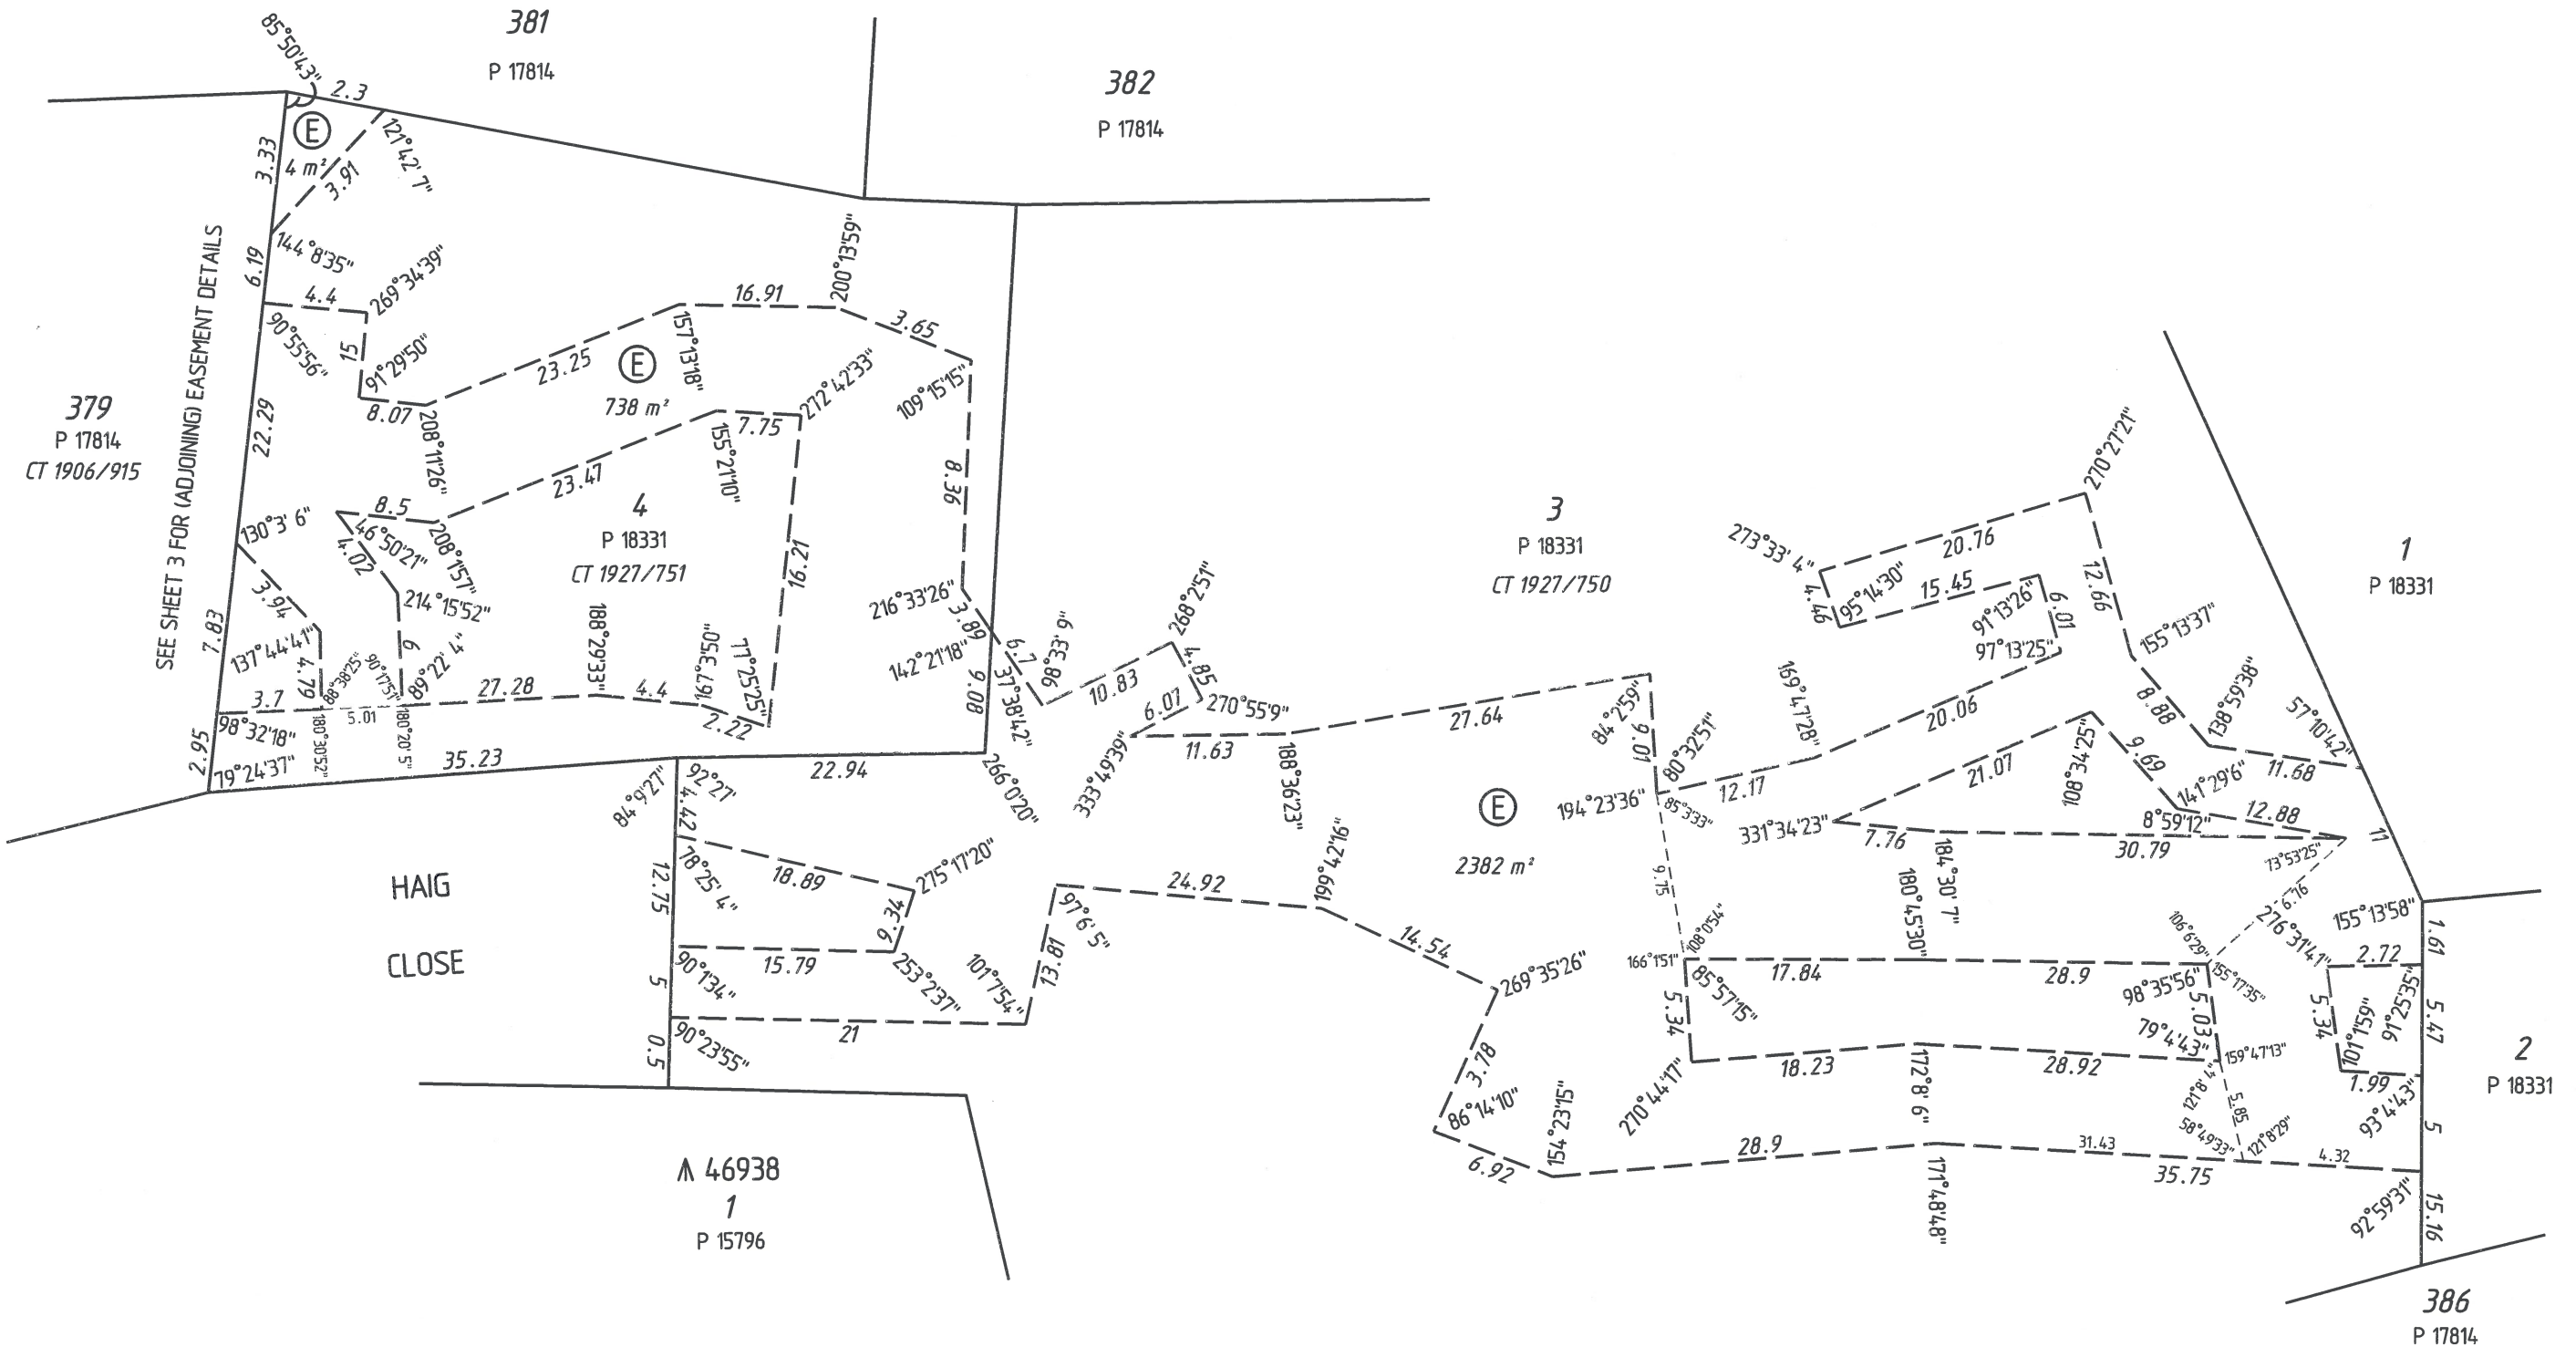

SURVEY LOGIC

Mobile: 0417 892 588

Email: mark@surveylogic.com.au

Web: www.surveylogic.com.au

SL Ref

THIS ENLARGEMENT

IS NOT TO SCALE

ALL DISTANCES ARE IN METRES

LICENSED SURVEYOR

DATE



GOVERNMENT OF
WESTERN AUSTRALIA



Landgate

DEPOSITED PLAN

414549

SHEET 4 OF 4 SHEETS

VERSION 1